


SECTION B-B (FROM FIGURE 2.5.4.5-202A)

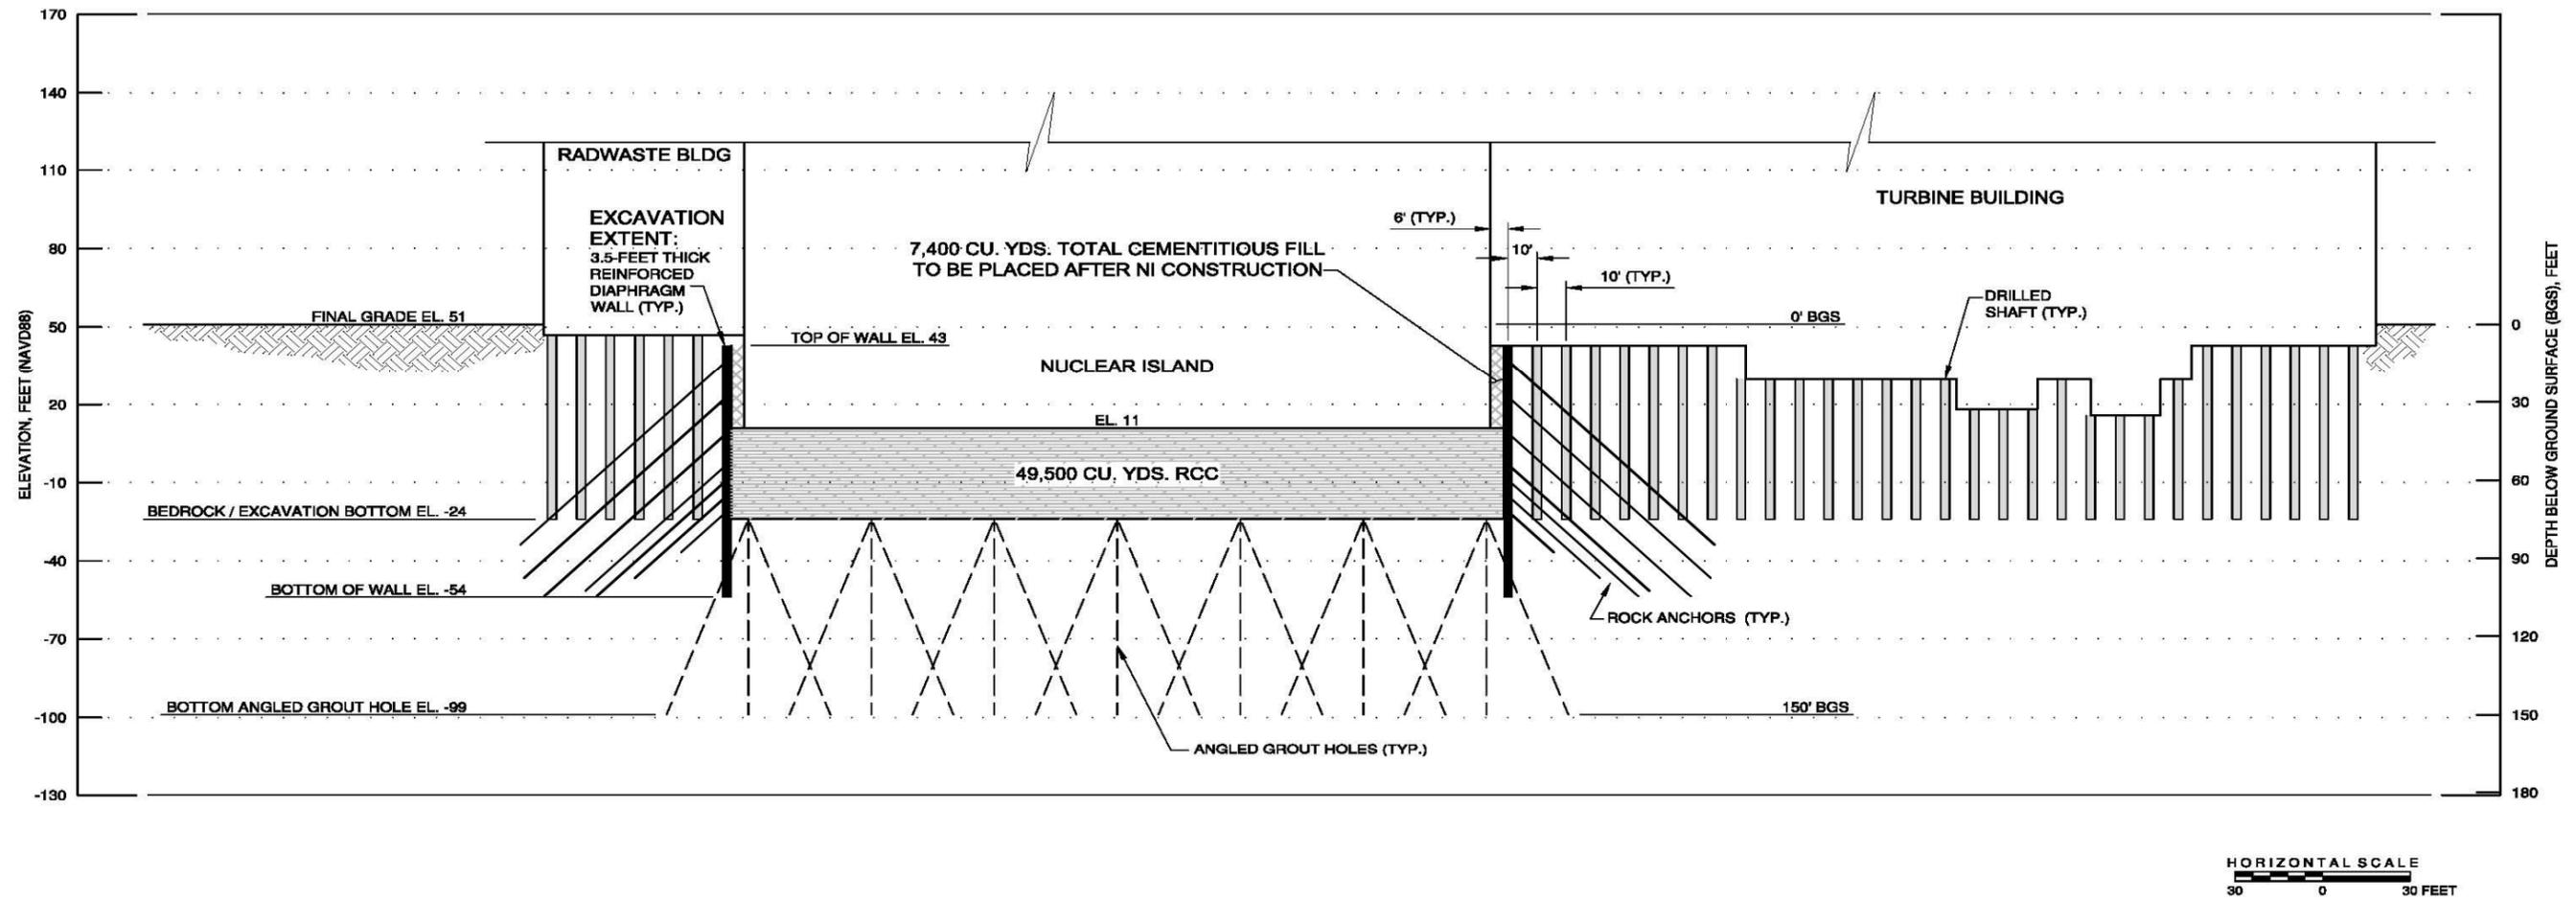

Note:
This Figure presents a conceptual design that was developed for COL Application. Detailed design will be completed prior to construction, and the dimensions and quantities shown herein are subject to change at that time.

<p>Progress Energy Florida Levy Nuclear Plant Units 1 and 2 Part 2, Final Safety Analysis Report</p>
<p>LNP 2 Nuclear Island Excavation Limits Plant South to Plant North Cross Section FIGURE 2.5.4.5-202B</p>
<p>Rev 0</p>