




PURPOSE: PLANT EXPANSION


DATUM: (NGVD 29)

PROJECT LATITUDE/LONGITUDE:
38.424133
-76.441598

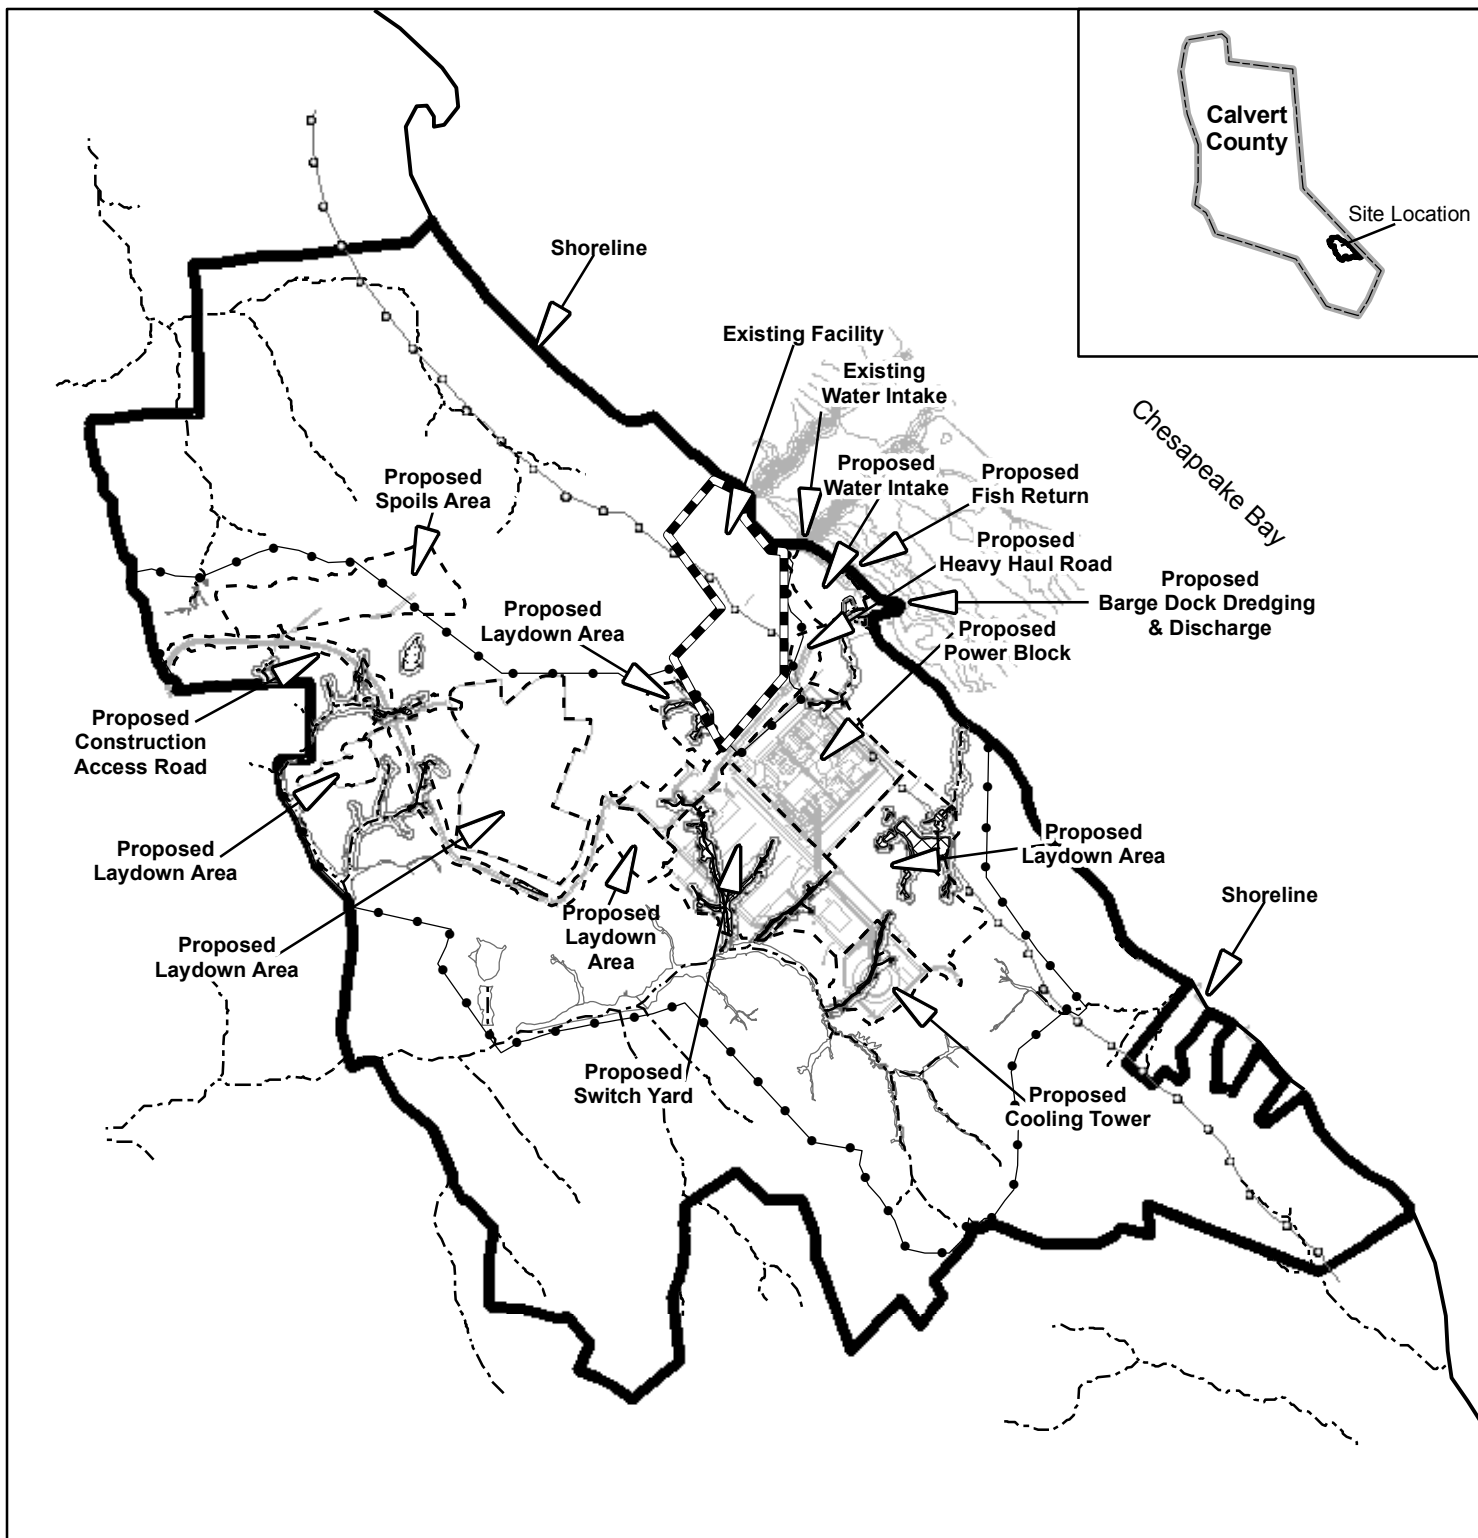

CONCEPT SITE PLAN

SCALE IN FEET

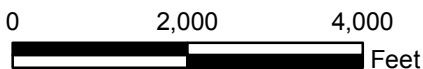

CALVERT CLIFFS NUCLEAR POWER PLANT

IN:
PATUXENT / WEST CHESAPEAKE BAY
COUNTY OF: CALVERT STATE: MD

APPLICATION BY:
CALVERT CLIFFS 3 NUCLEAR PROJECT, LLC
AND UNISTAR NUCLEAR OPERATING SERVICES, LLC

DATE: 5/09/08 REV1 7/14/08