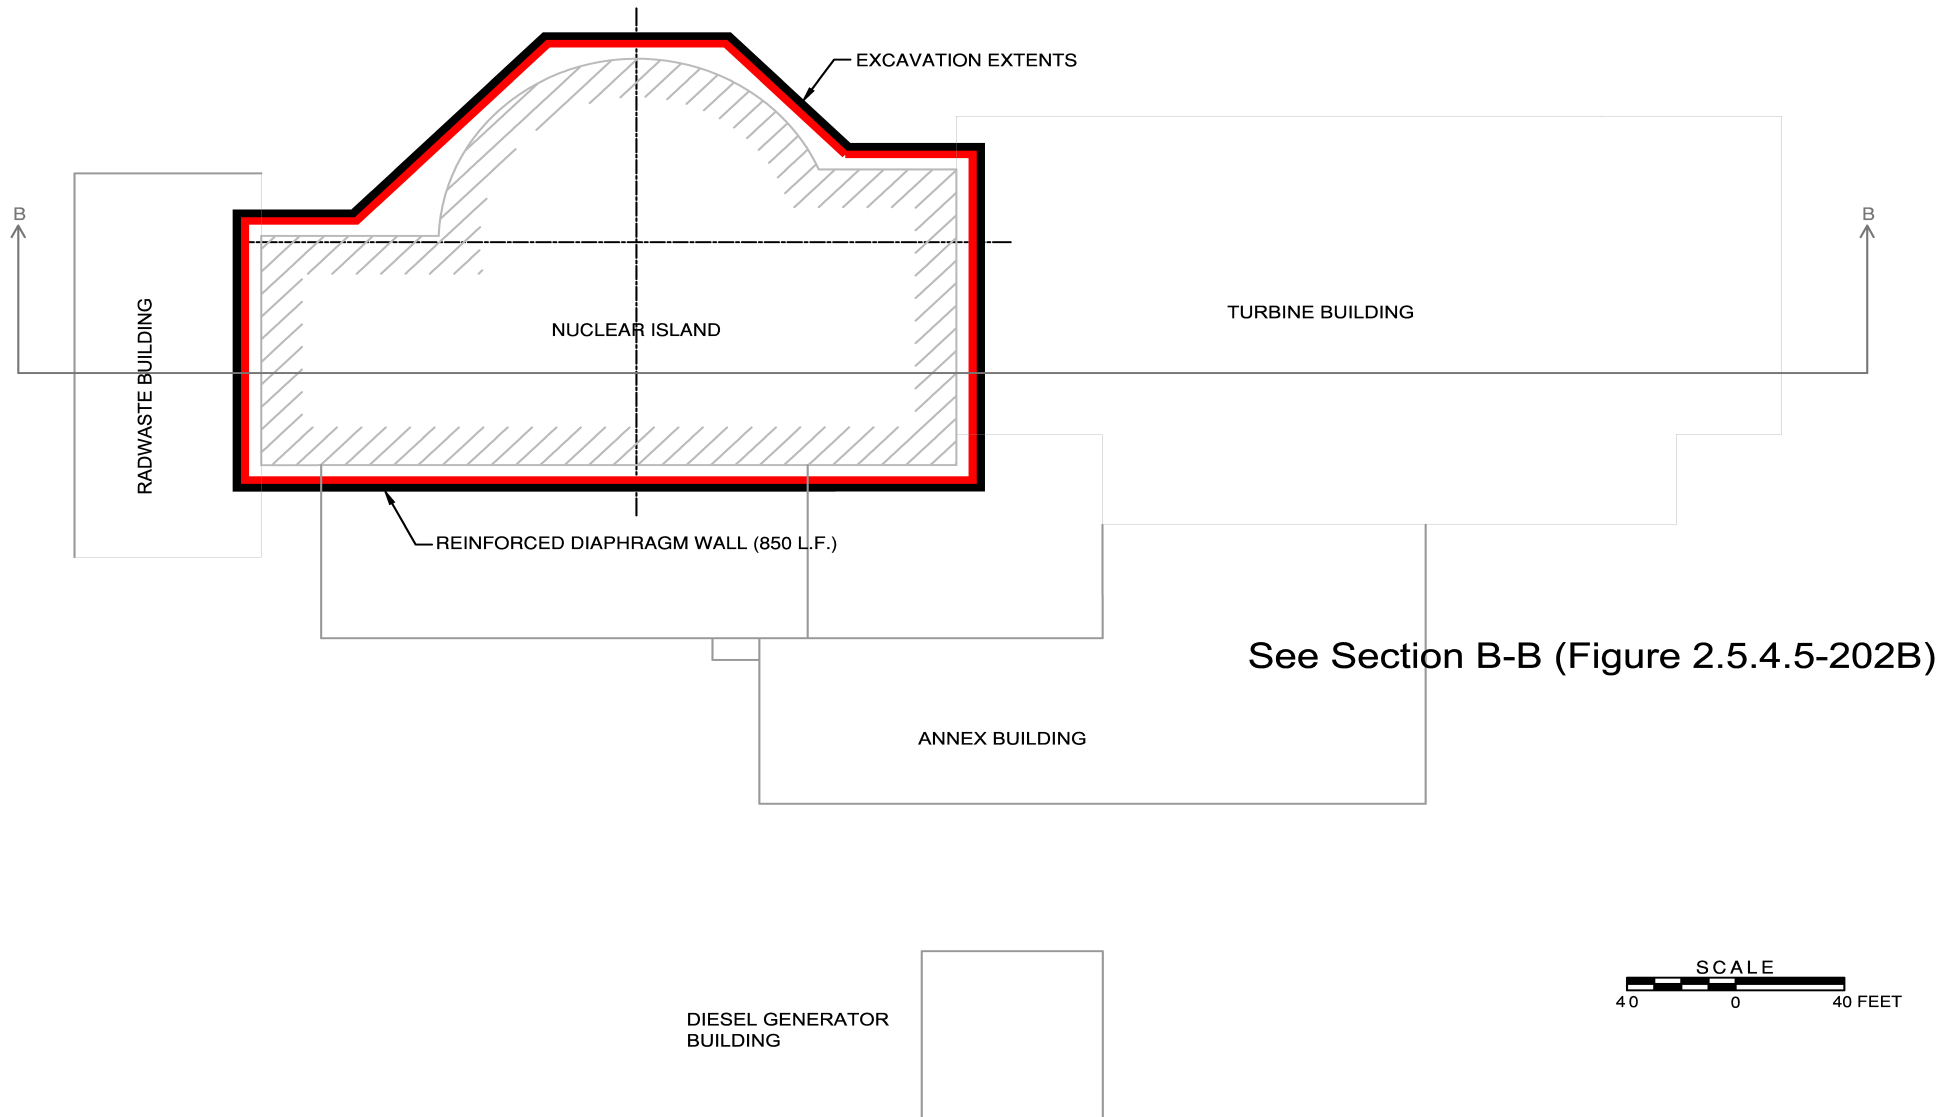


**Note:**

This Figure presents a conceptual design that was developed for COL Application. Detailed design will be completed prior to construction, and the dimensions and quantities shown herein are subject to change at that time

Progress Energy Florida  
**Levy Nuclear Plant**  
**Units 1 and 2**  
**Part 2, Final Safety Analysis Report**

LNP2 Nuclear Island Excavation Limits  
 Plan View  
 FIGURE 2.5.4.5-202A