
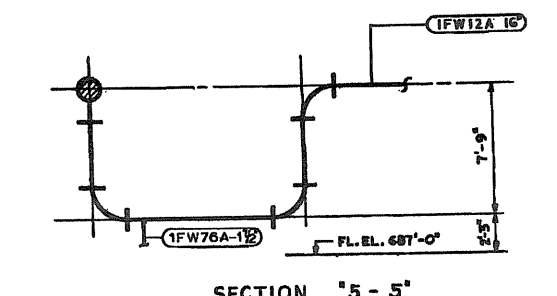
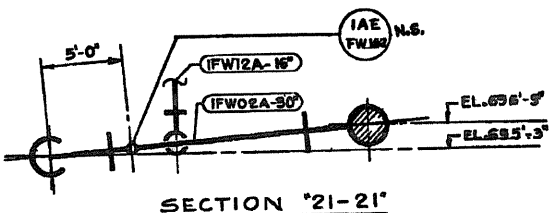



ATTACHMENT 14
Mechanical Drawings for Leading Edge Flowmeter Installation

LIST OF DRAWINGS INCLUDED

M-802, Sheet 2, Rev. V, "Feedwater Piping System" (LSCS, Unit 1)

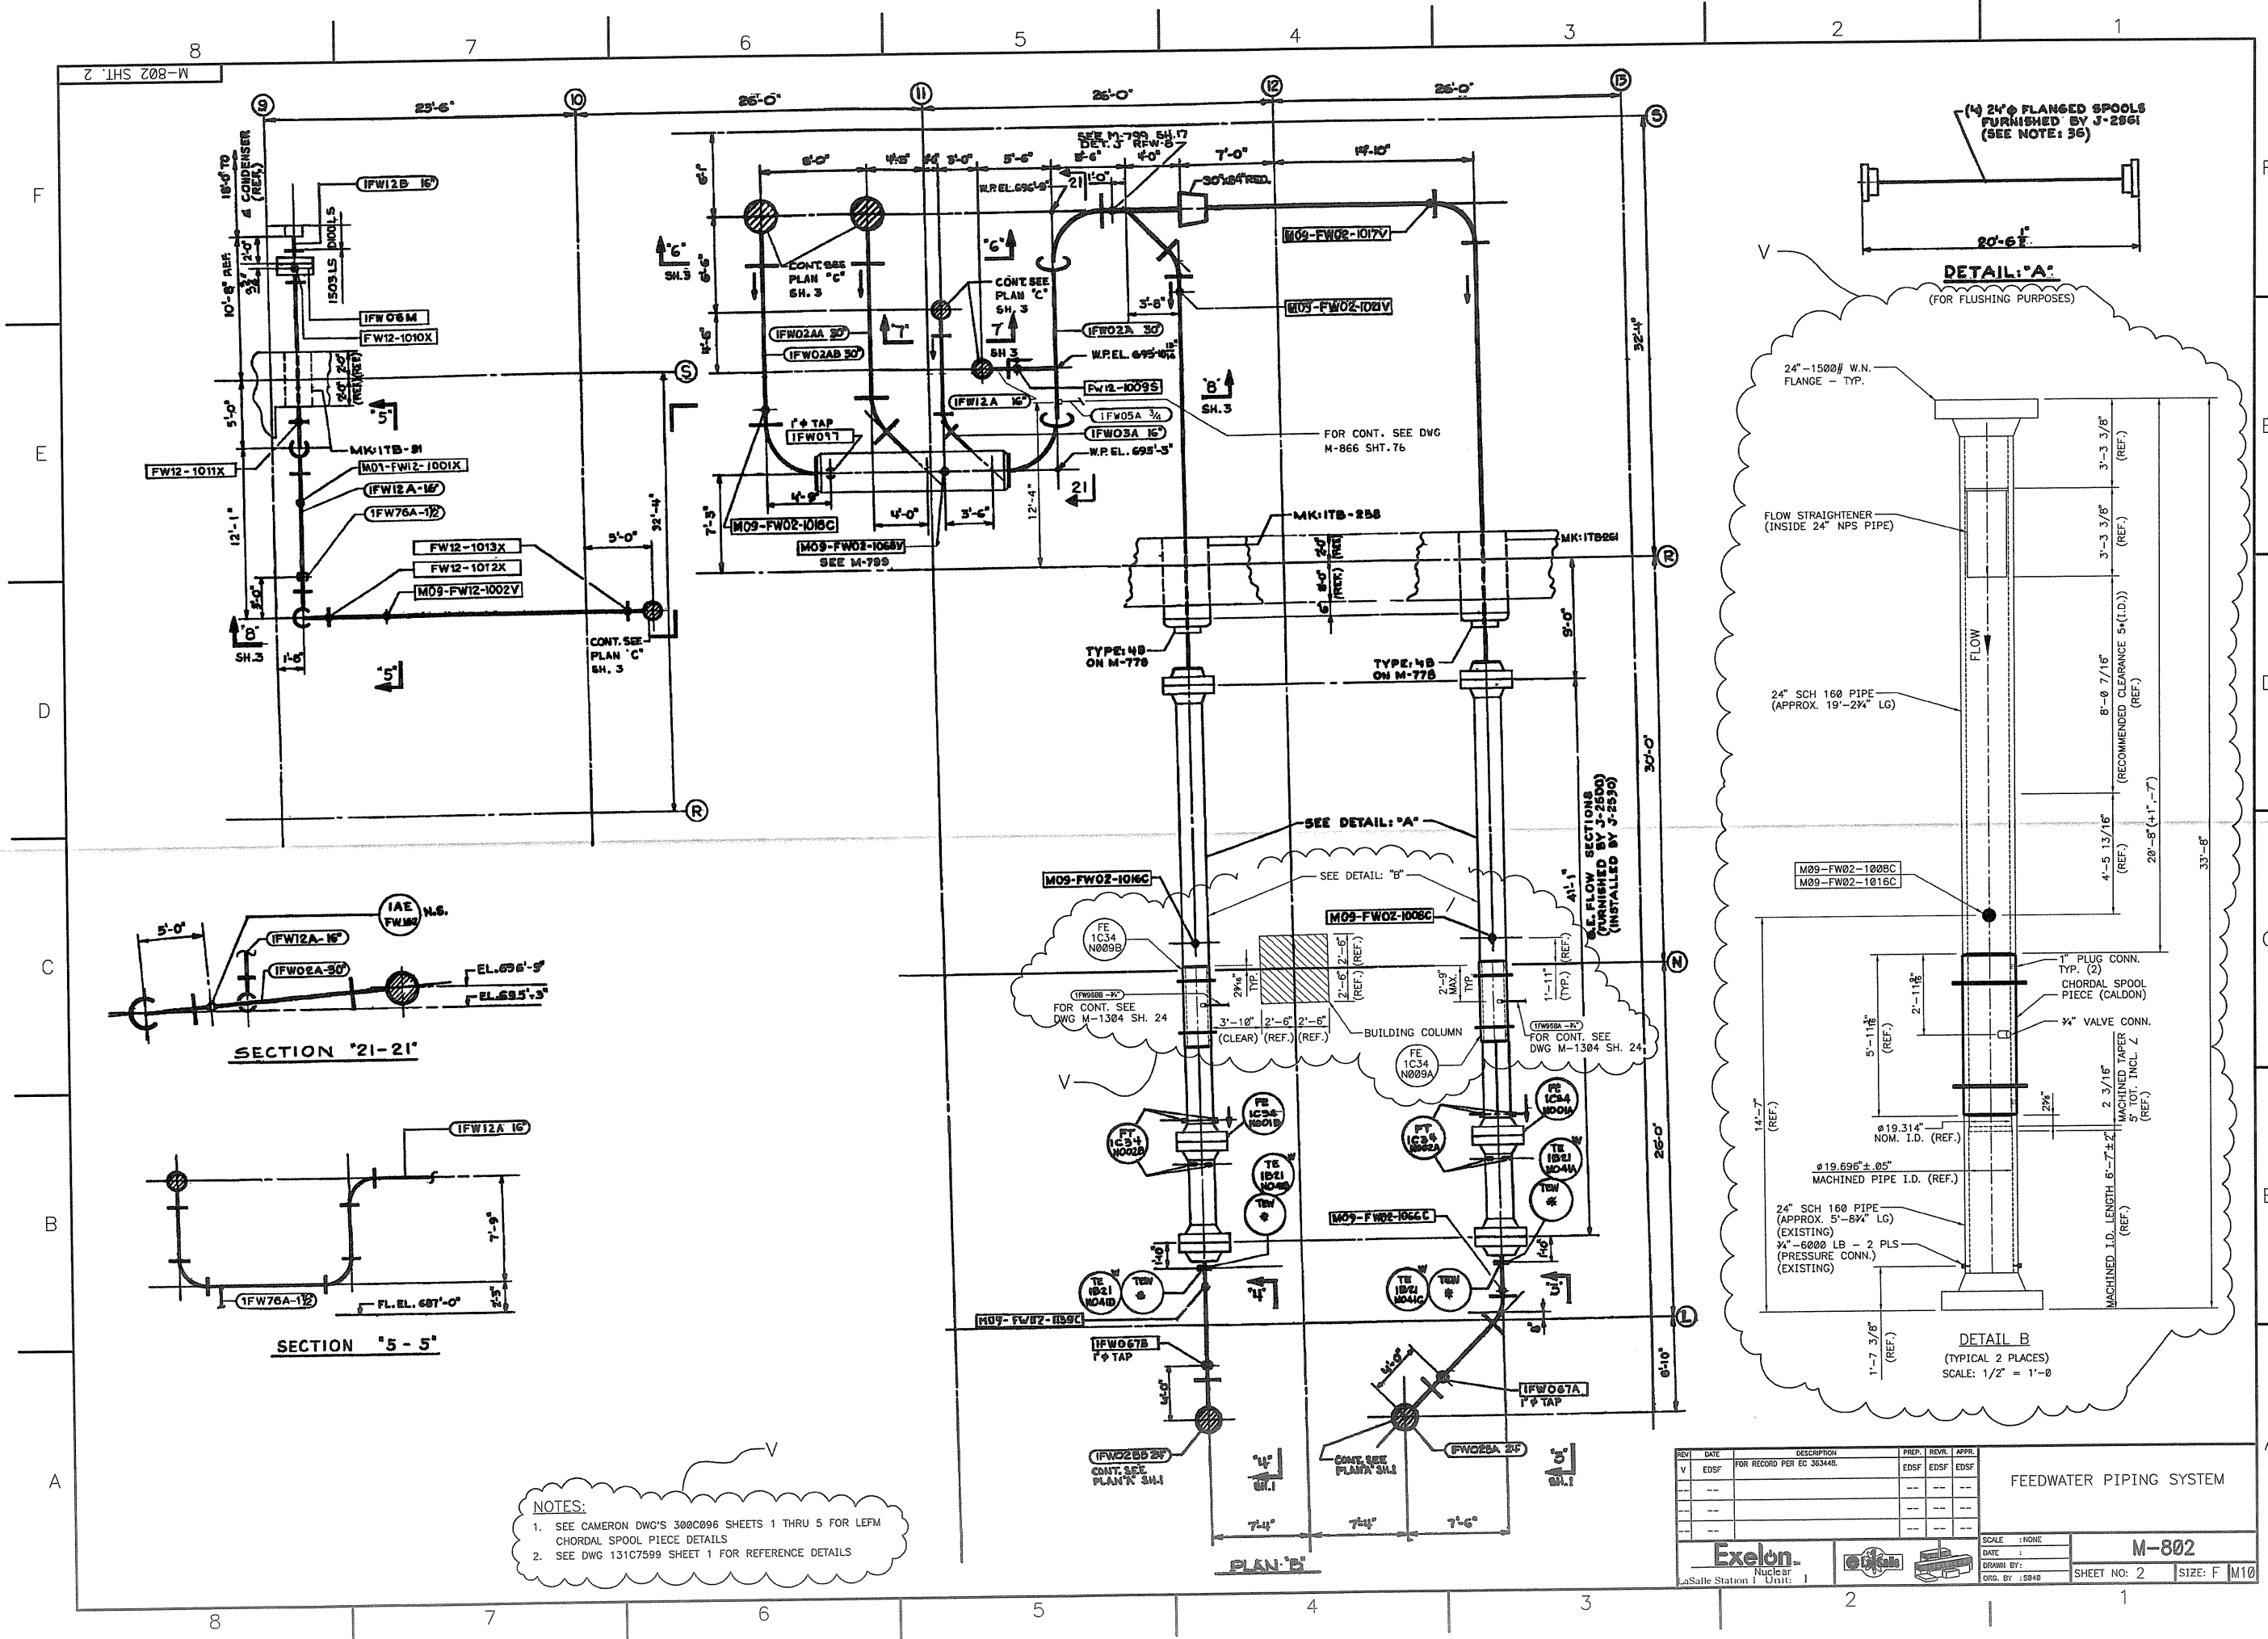

NOTES:
1. SEE CAMERON DWG'S 300C096 SHEETS 1 THRU 5 FOR LEFM CHORDAL SPOOL PIECE DETAILS
2. SEE DWG 131C7599 SHEET 1 FOR REFERENCE DETAILS

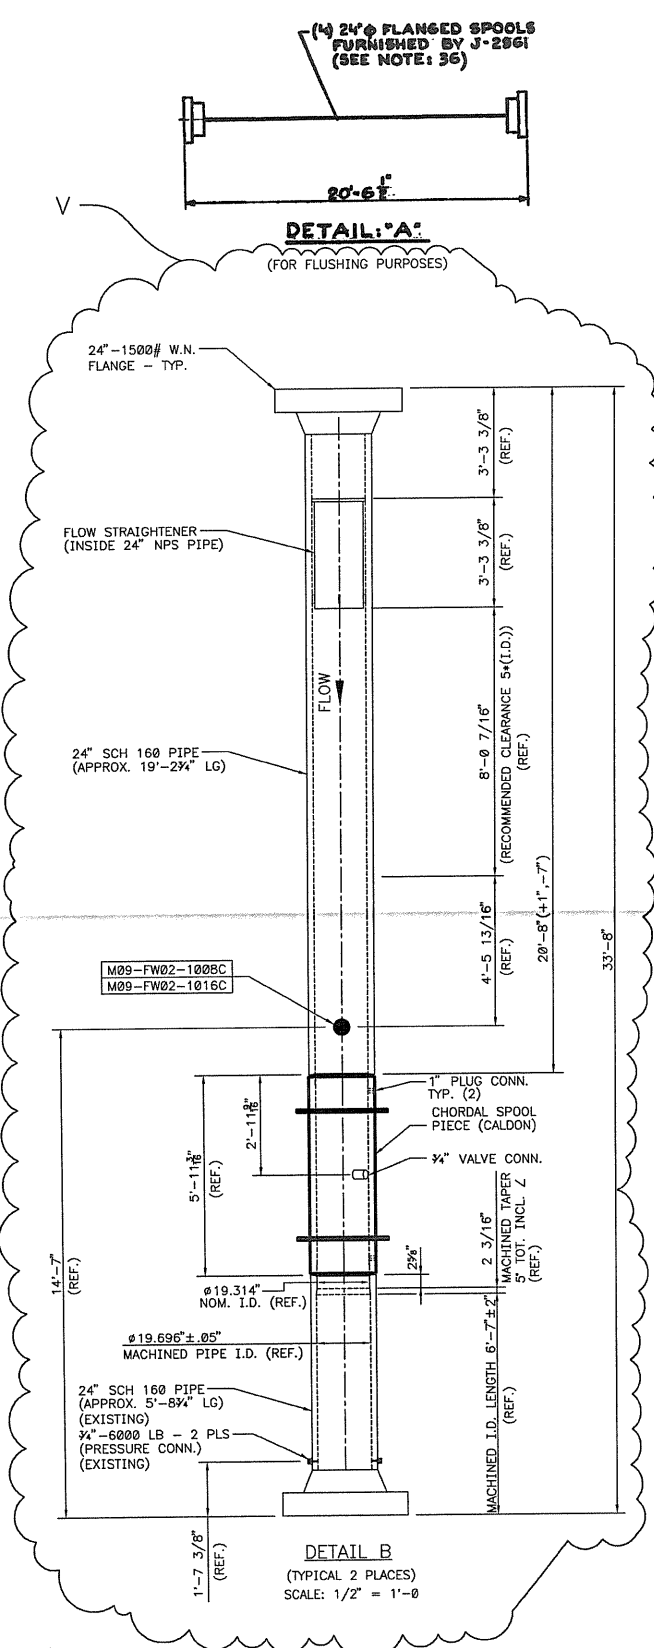

REV	DATE	DESCRIPTION	PREP.	REV.	APPR.
V	EDSF	FOR RECORD PER EC 363440.	EDSF	EDSF	EDSF

Exelon
Nuclear
LaSalle Station Unit: 1

SCALE: NONE
DATE:
DESIGNED BY:
CHKD. BY: 15840

M-802
SHEET NO: 2
SIZE: F M10