


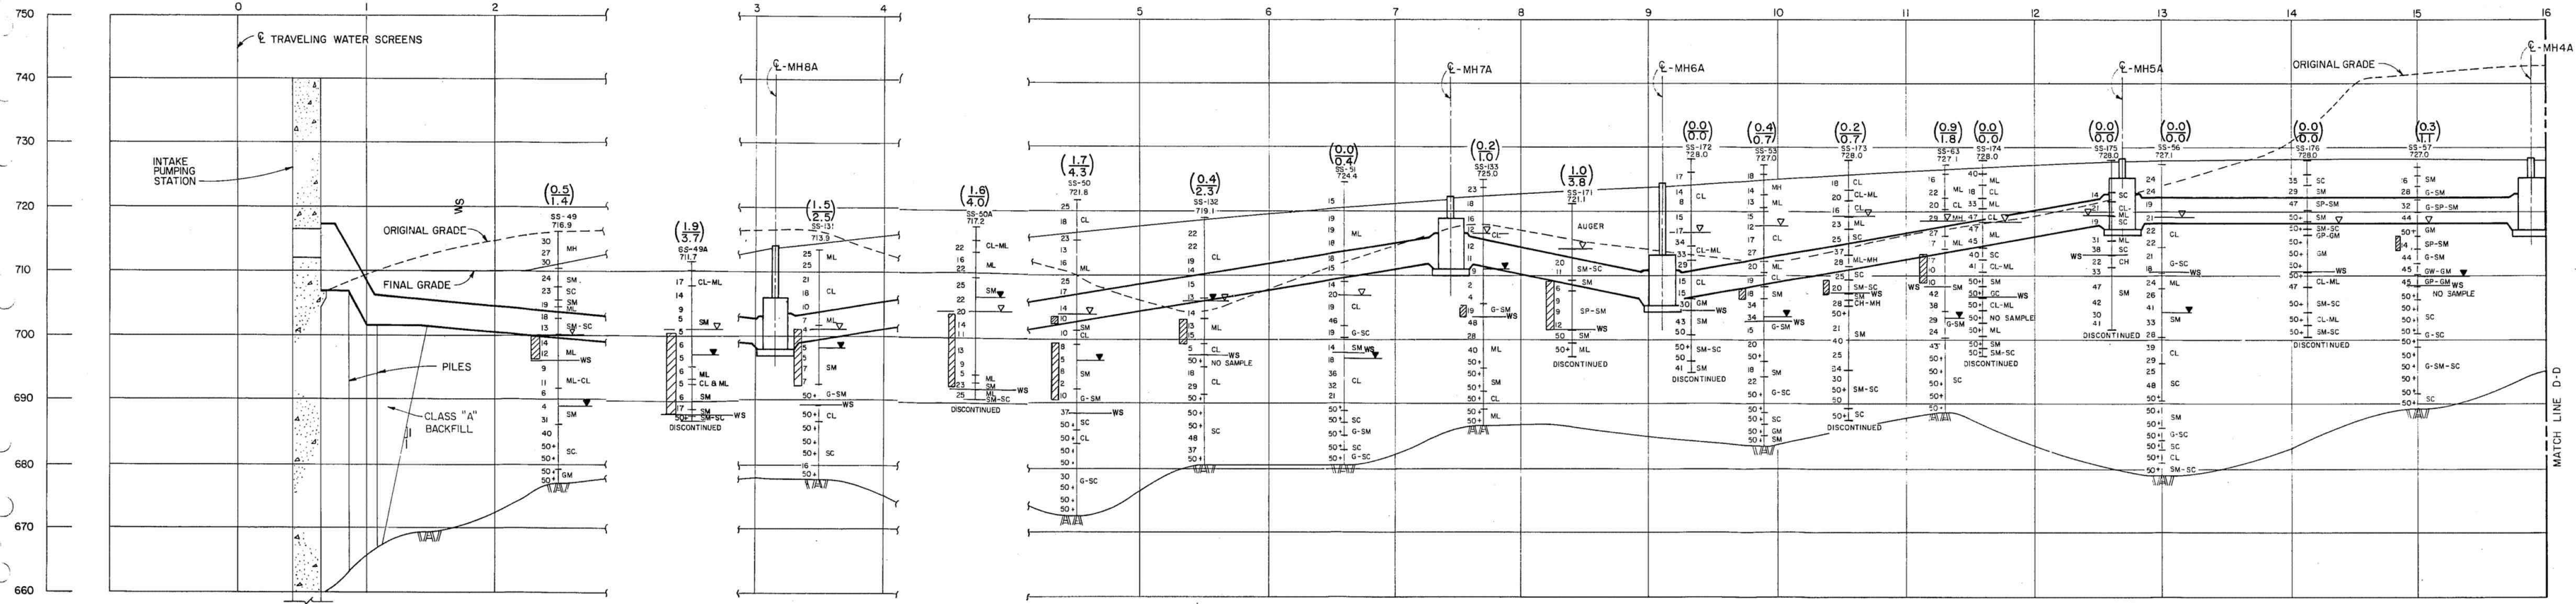

▽ DESIGN WATER TABLE
 ▽ WATER TABLE (24 HR)
 MH SOIL CLASSIFICATION
 13 BLOW COUNT
 [X] POTENTIALLY LIQUEFIABLE SOIL
 (SEE NOTE)
 -WS WEATHERED SHALE

NOTE:
I. LIQUEFACTION BASED ON TOP OF
GROUND ACCELERATION OF 0.4g
AND SEED - IDRIS (1971)
CORRELATION FOR SANDS.

Added by Amendment 50 .

WATTS BAR NUCLEAR PLANT
FINAL SAFETY
ANALYSIS REPORT

CATEGORY I ELECTRICAL CONDUITS
SECTION F - F SHEET 1 OF 2
FIGURE 2.5-576