


Figure 9.3.3-1—Nuclear Island Drain and Vent System  
Sheet 1 of 8

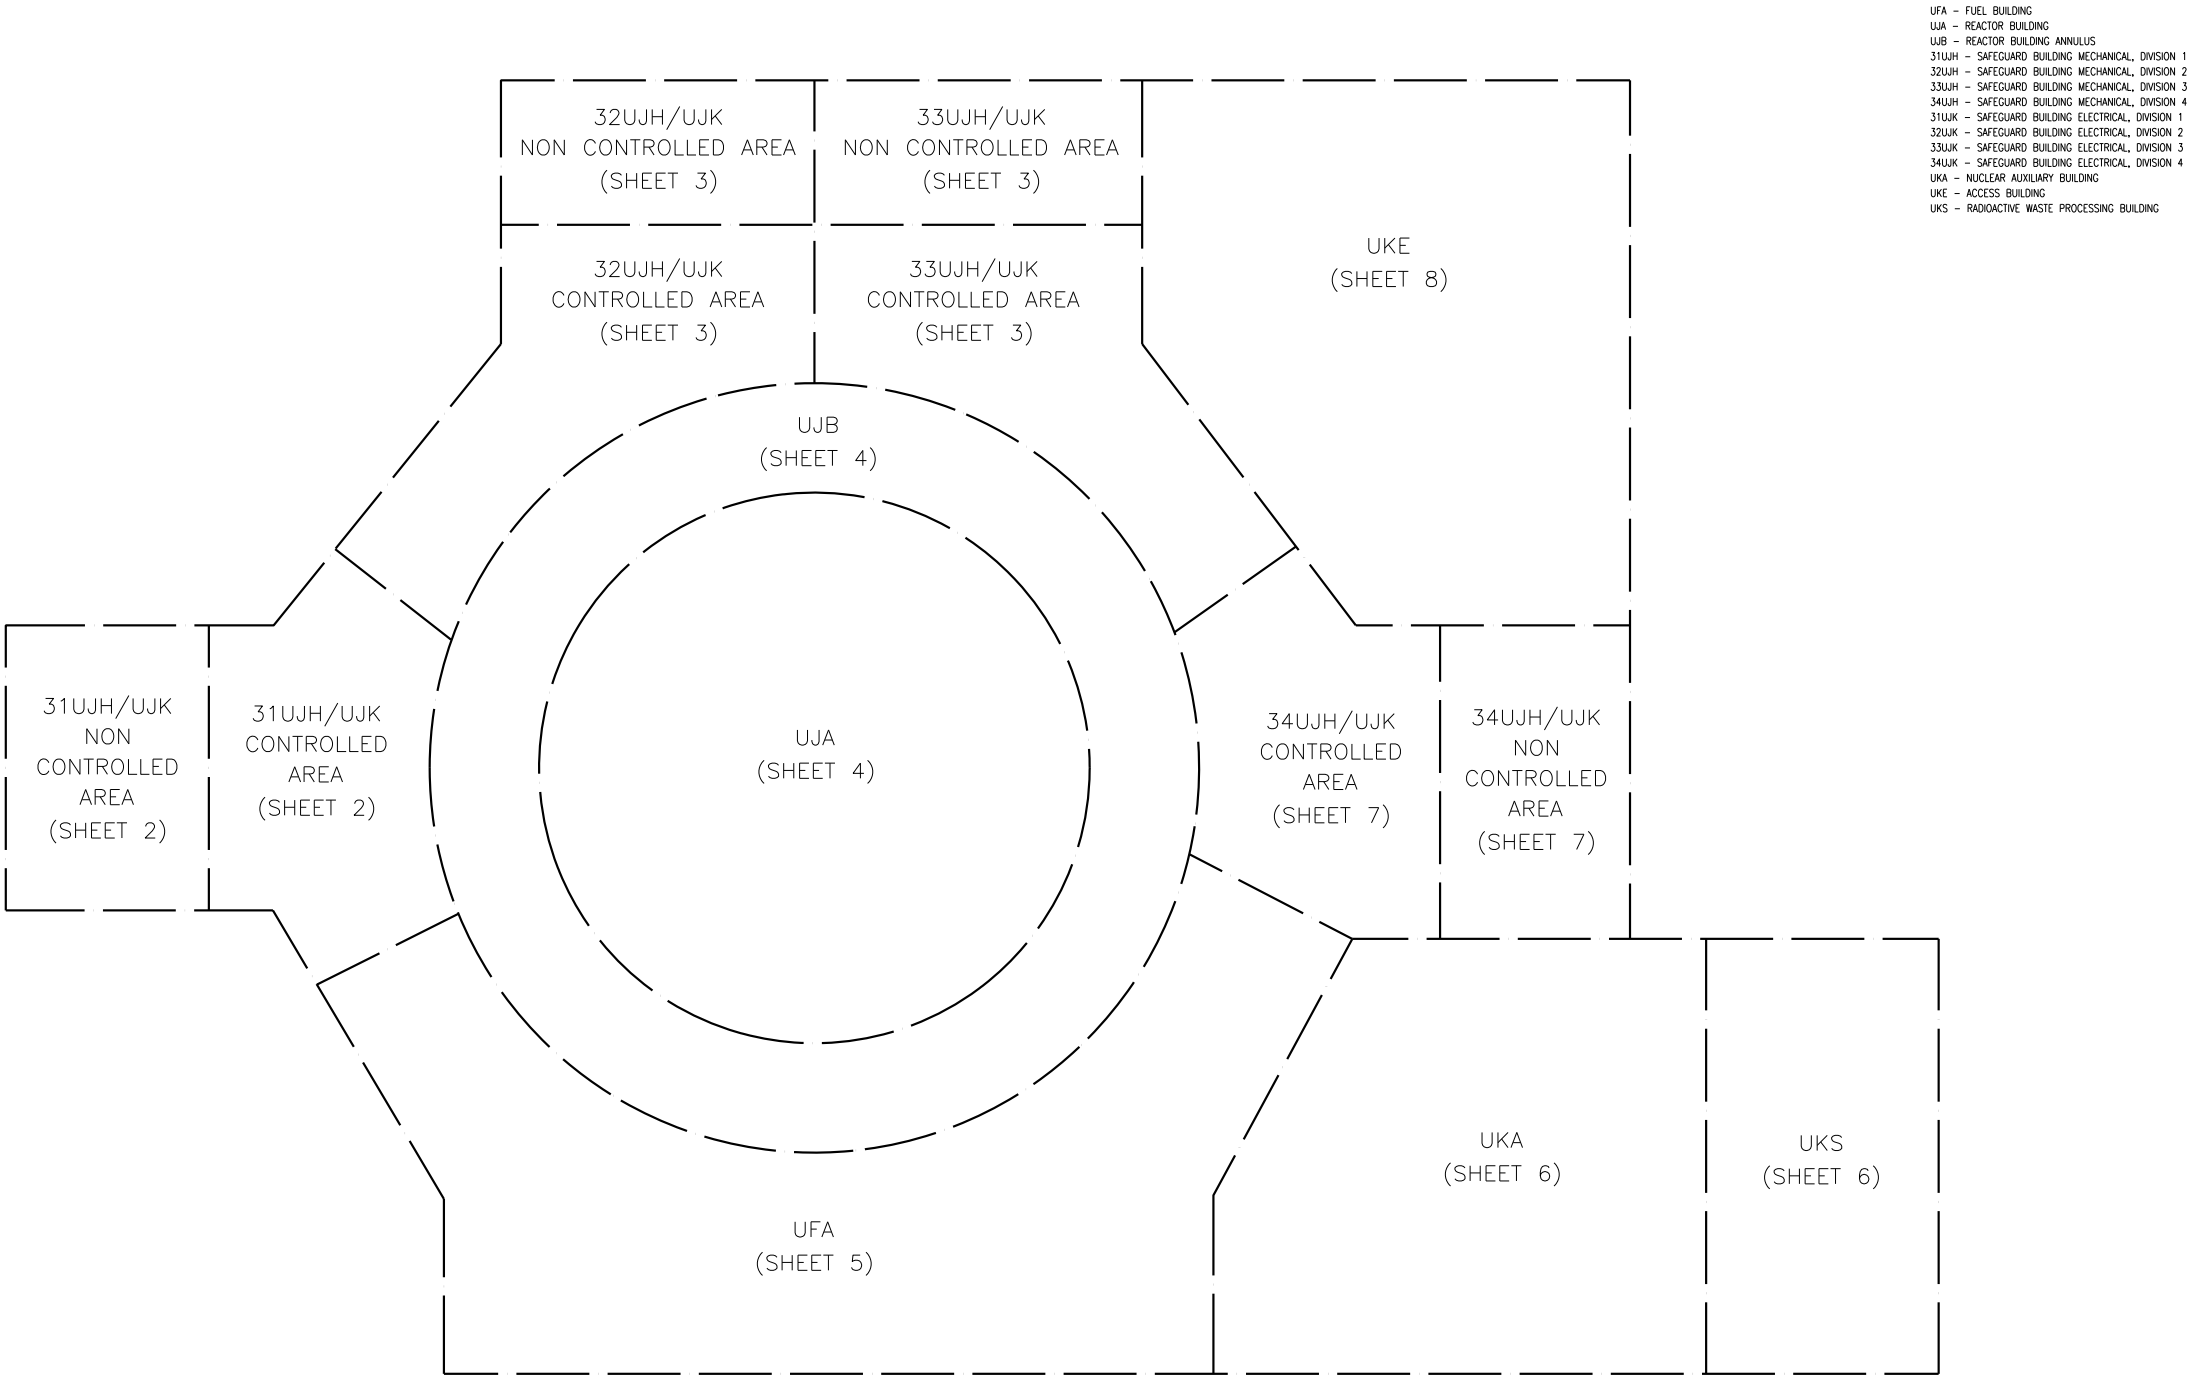

KTX01T2

**Figure 9.3.3-1—Nuclear Island Drain and Vent System**  
**Sheet 2 of 8**

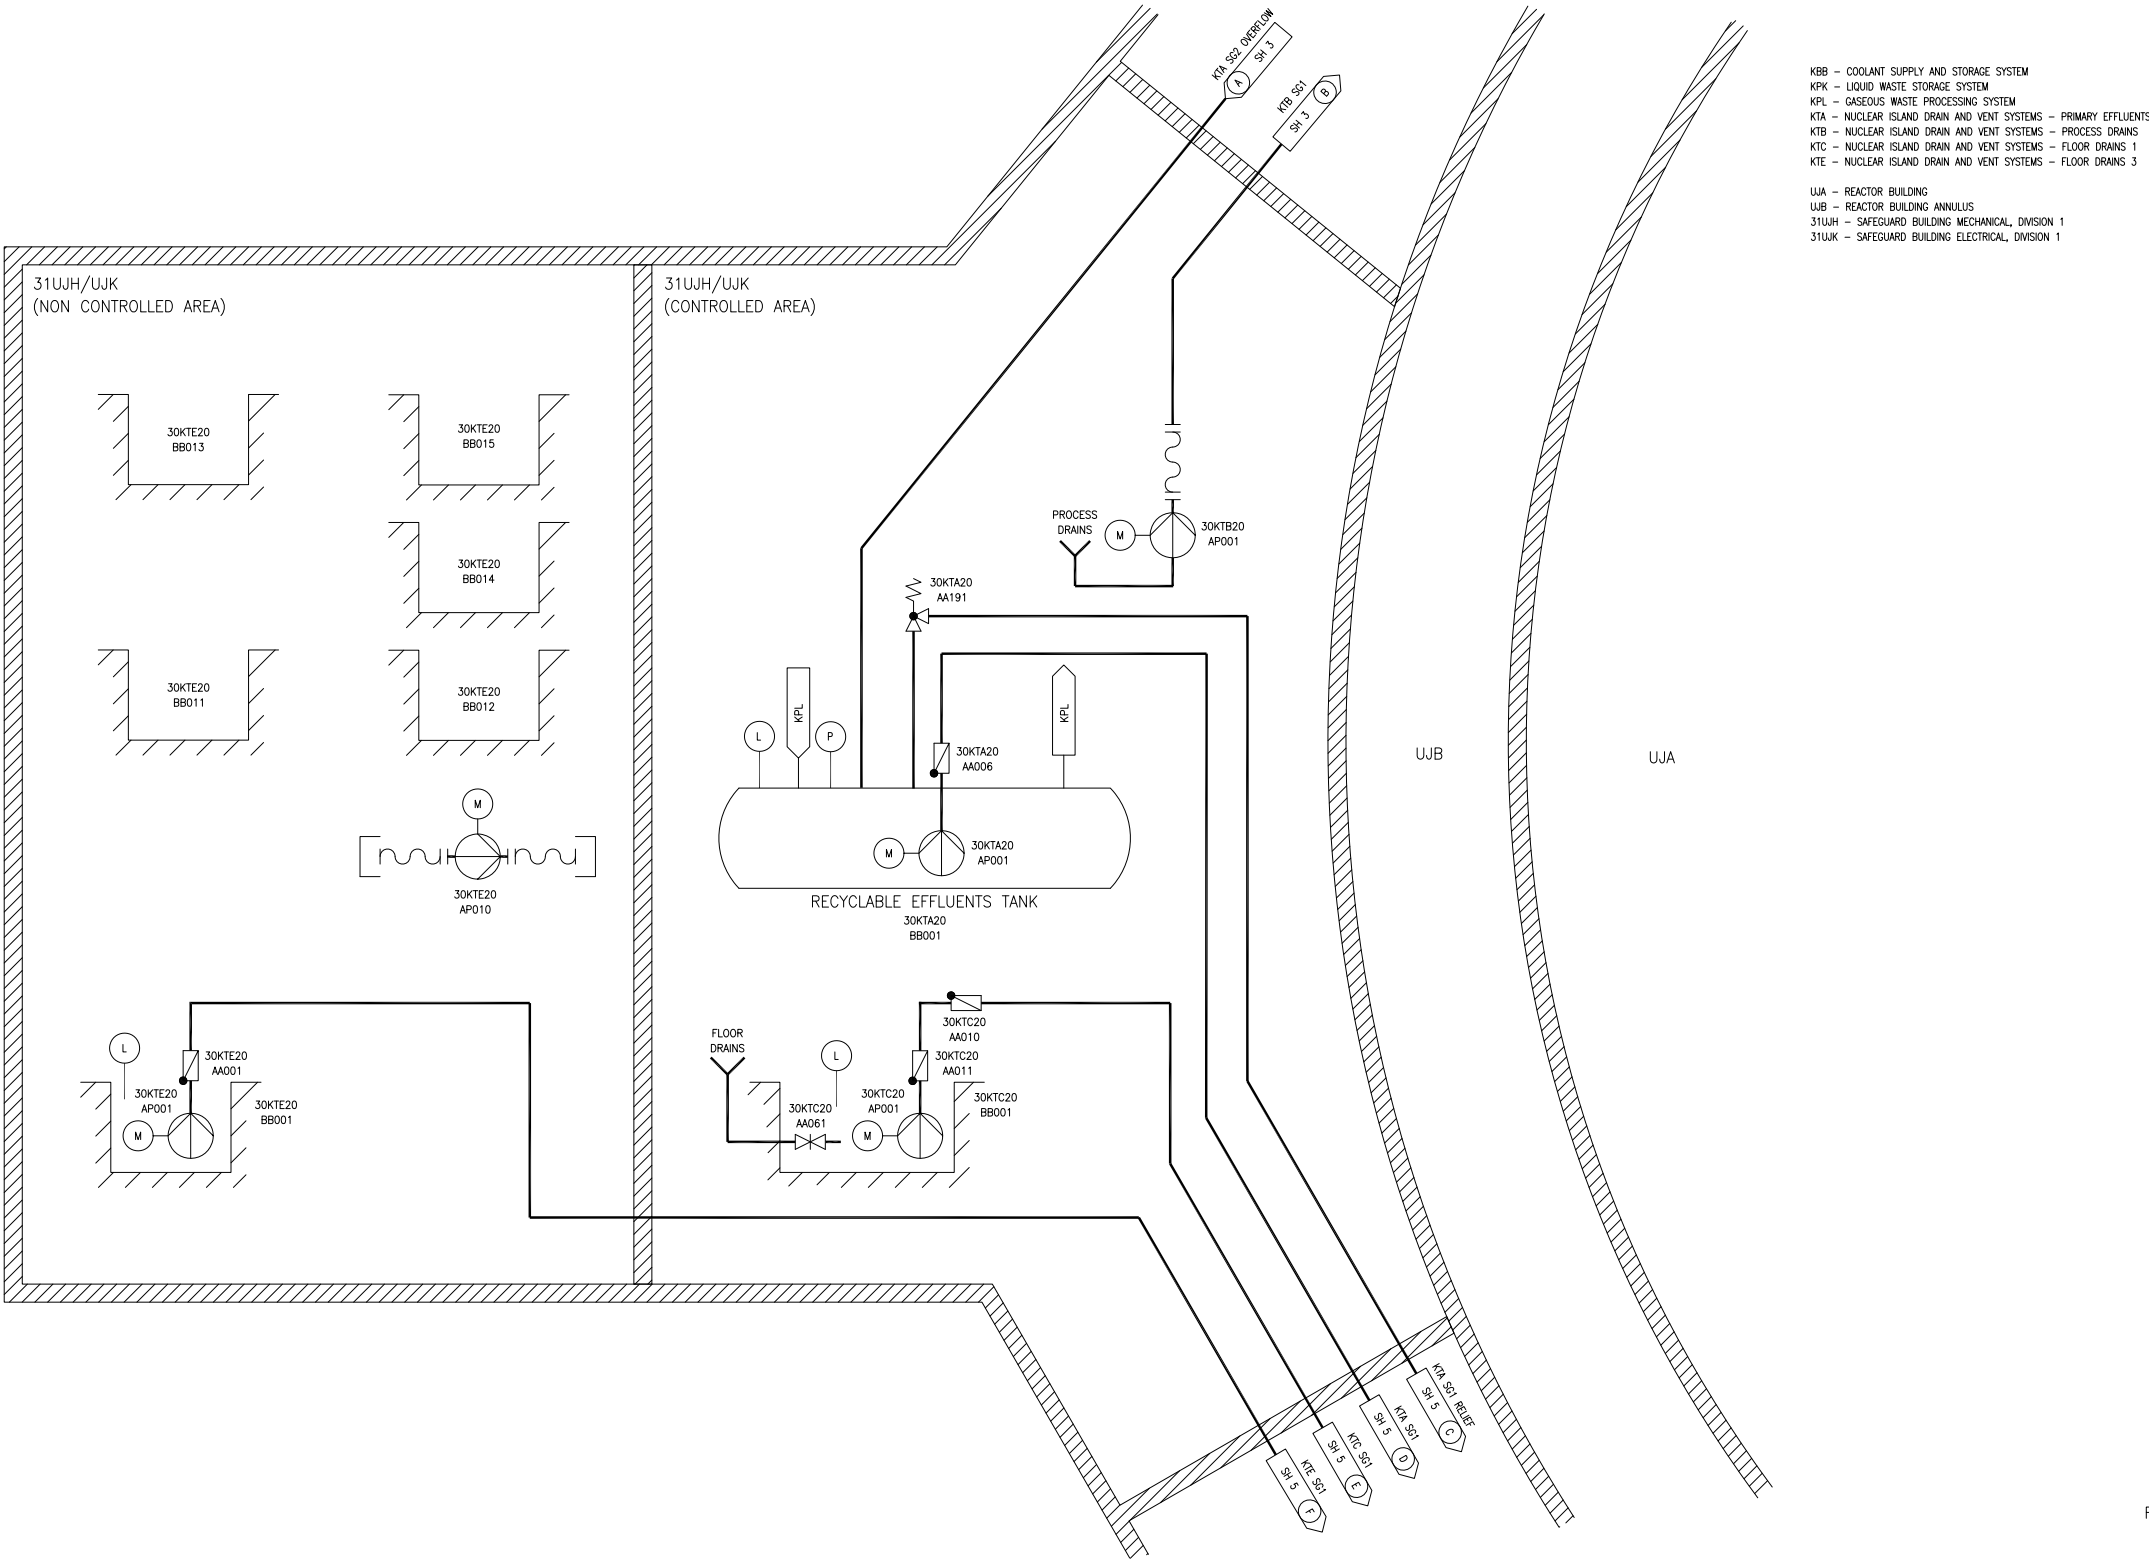


Figure 9.3.3-1—Nuclear Island Drain and Vent System  
Sheet 3 of 8

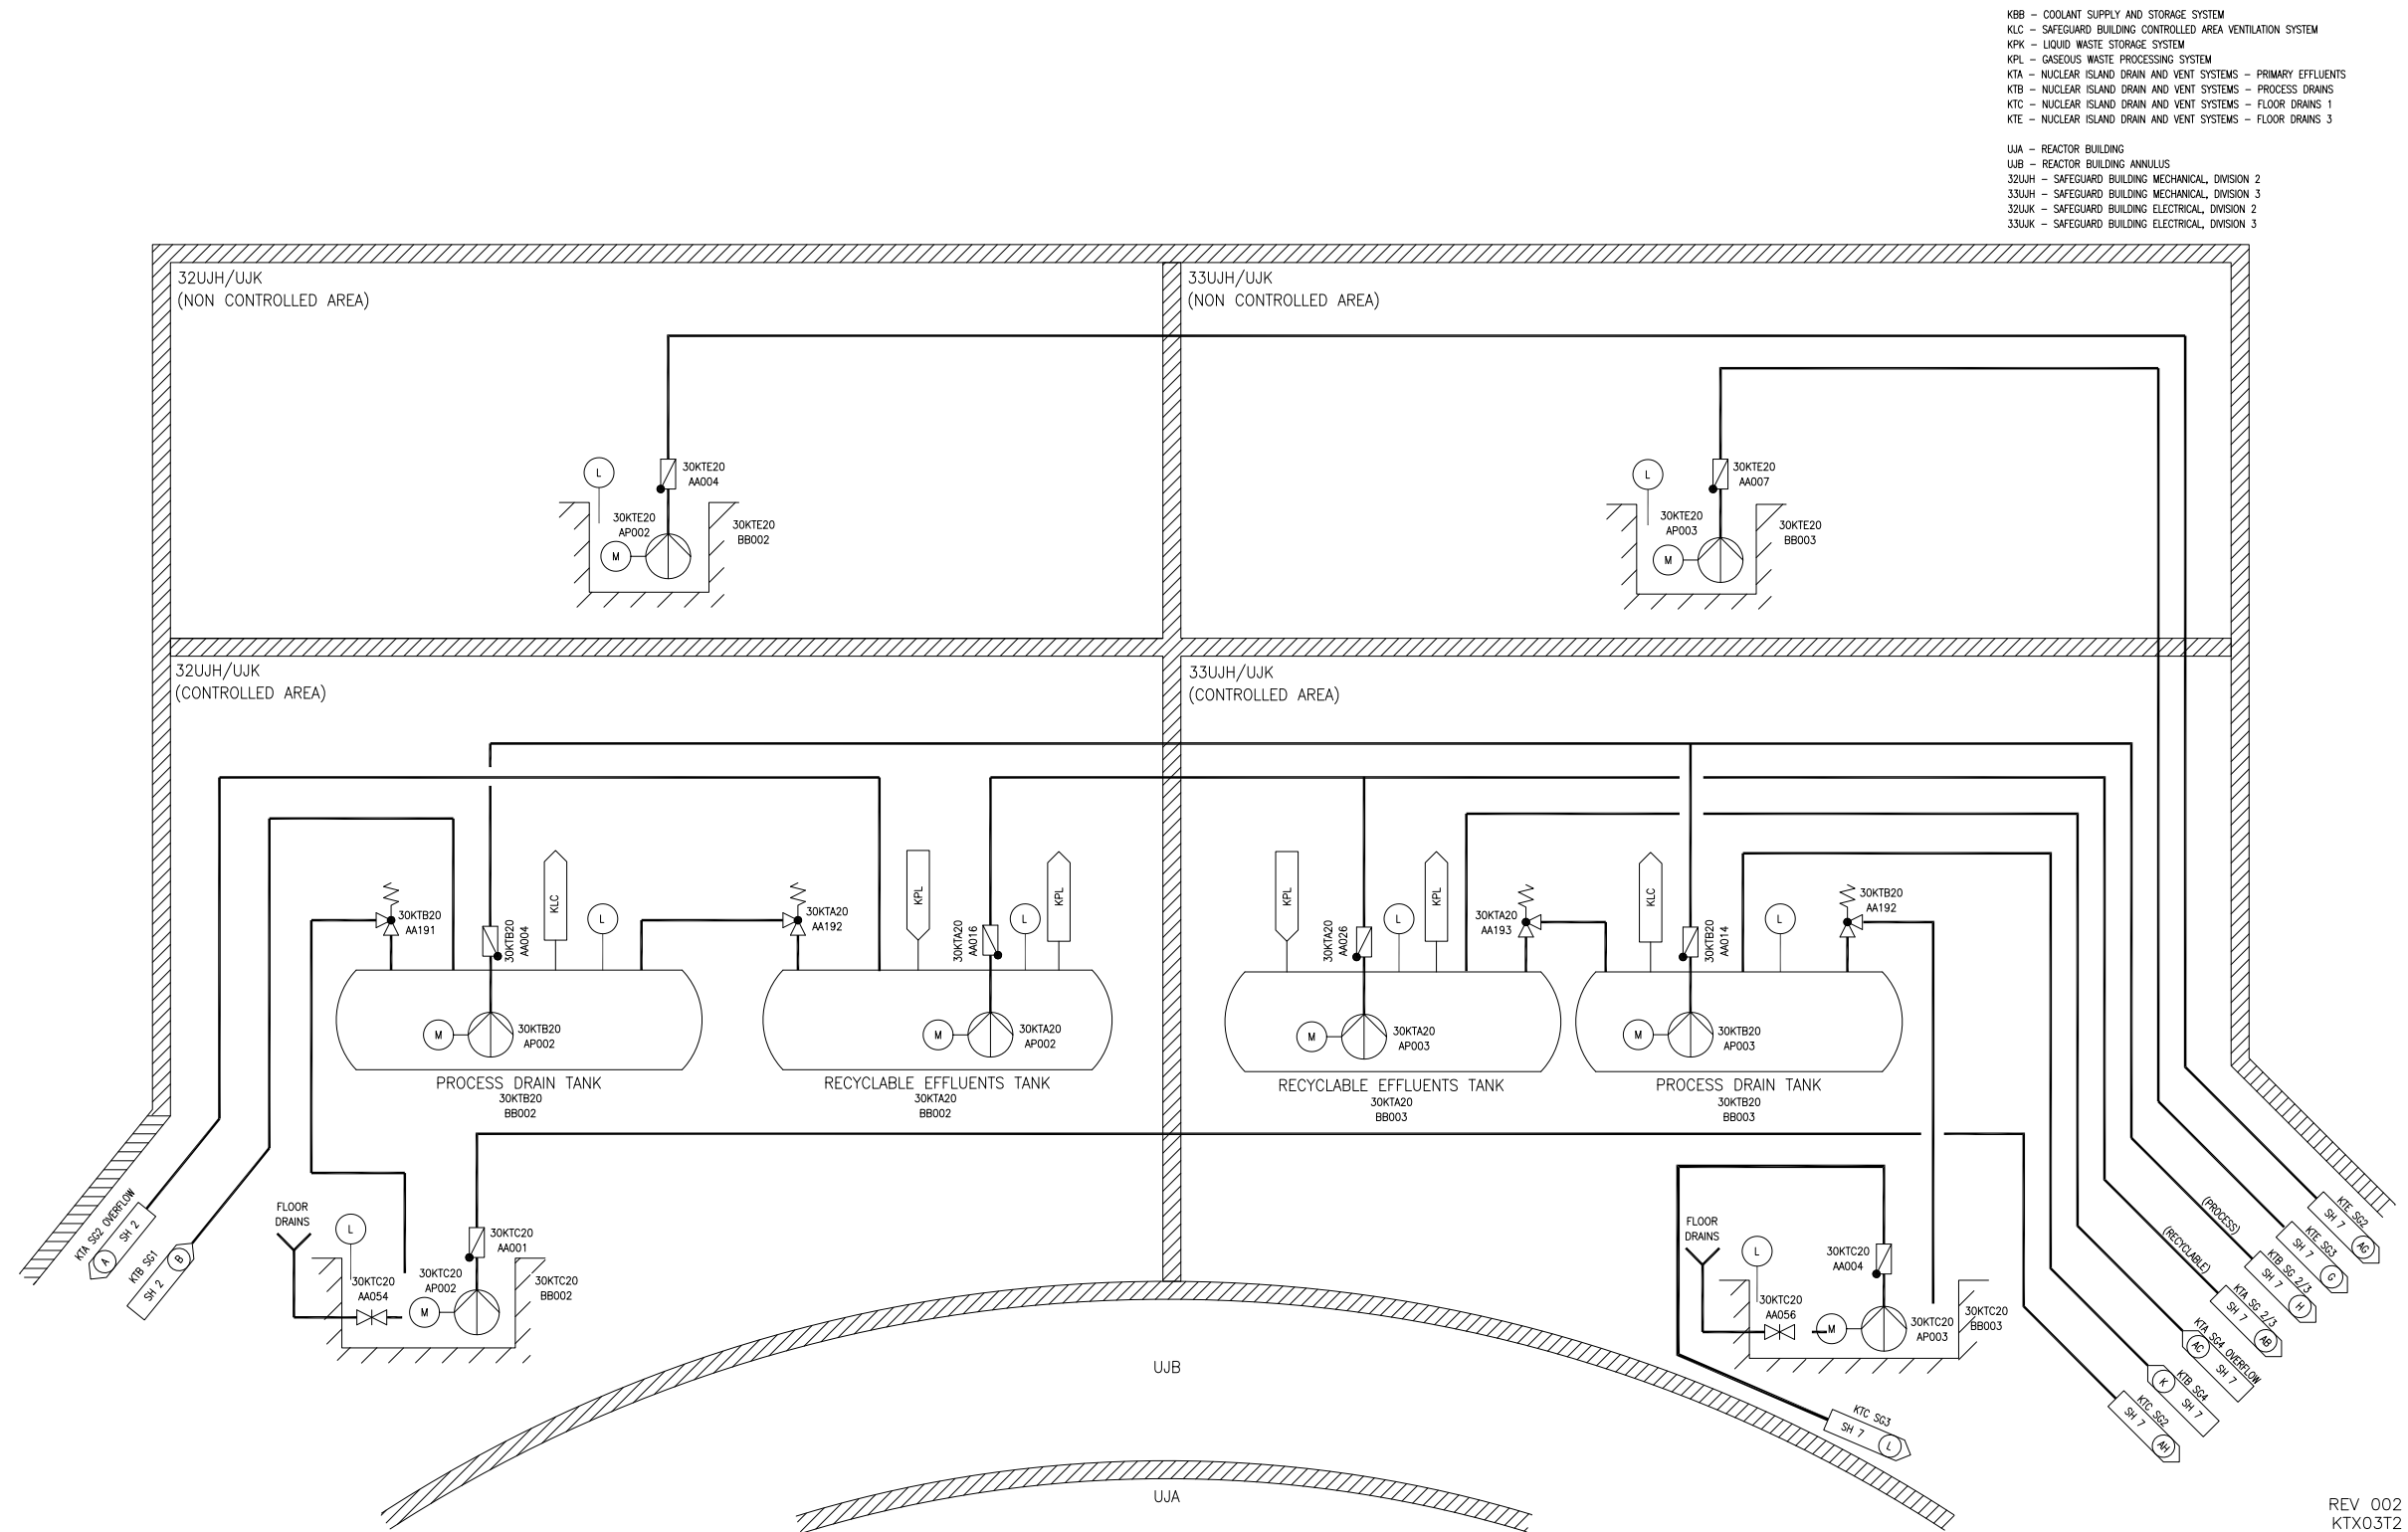


Figure 9.3.3-1—Nuclear Island Drain and Vent System  
Sheet 4 of 8



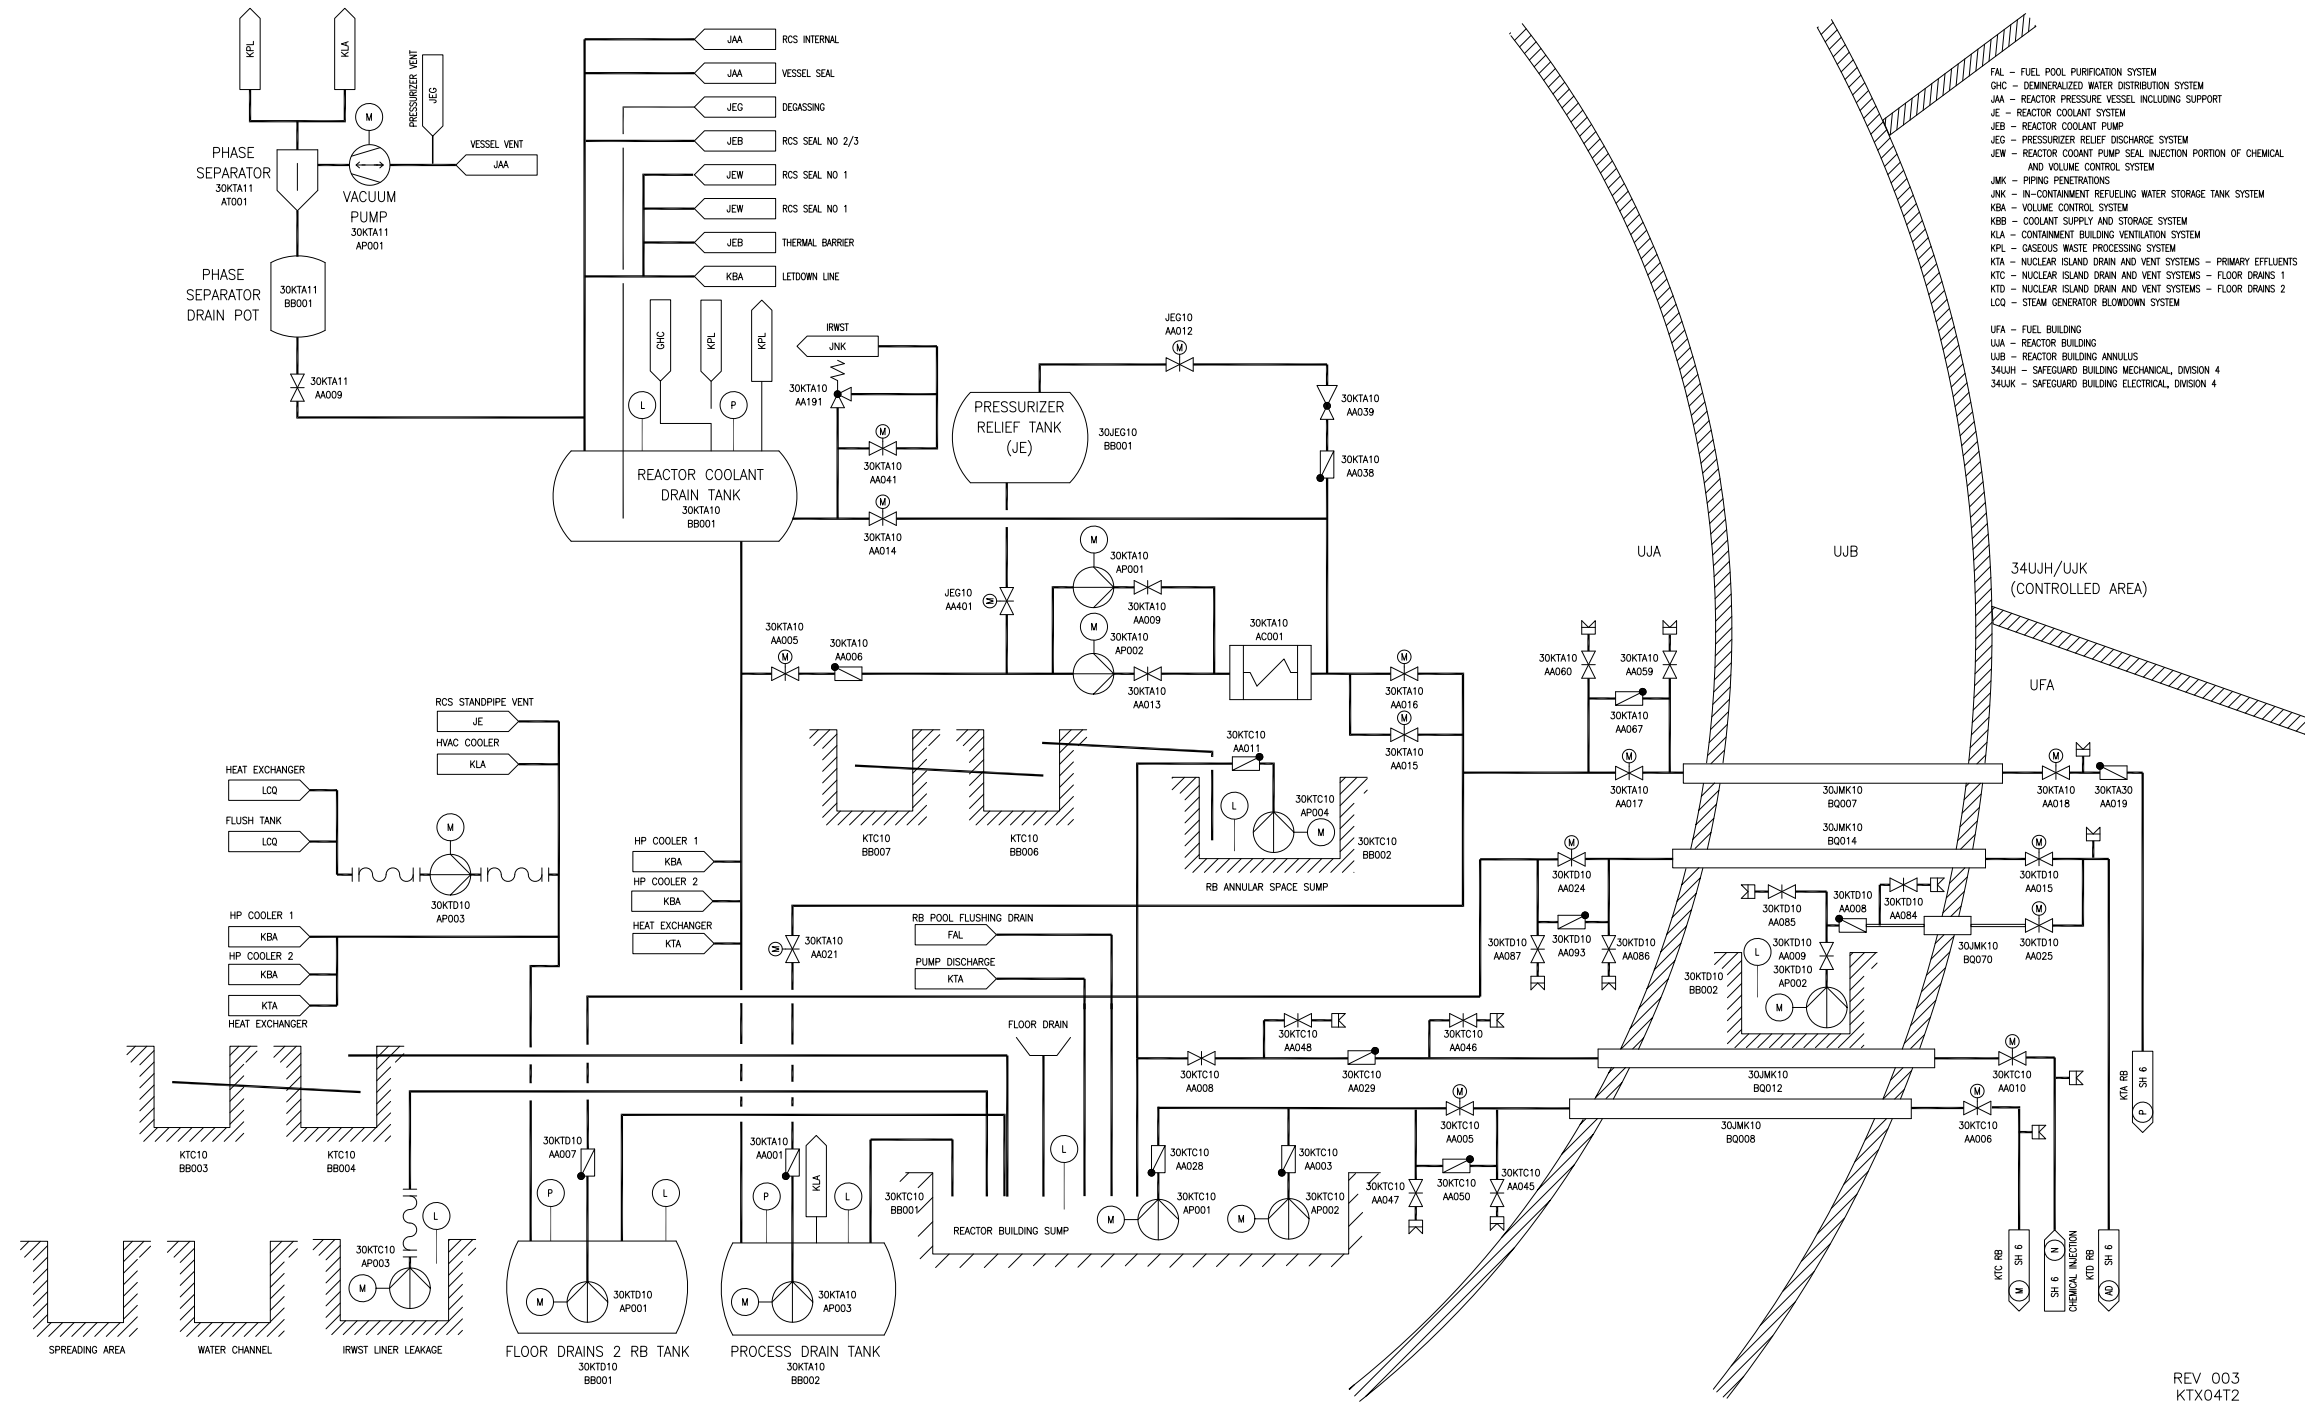


Figure 9.3.3-1—Nuclear Island Drain and Vent System  
Sheet 5 of 8

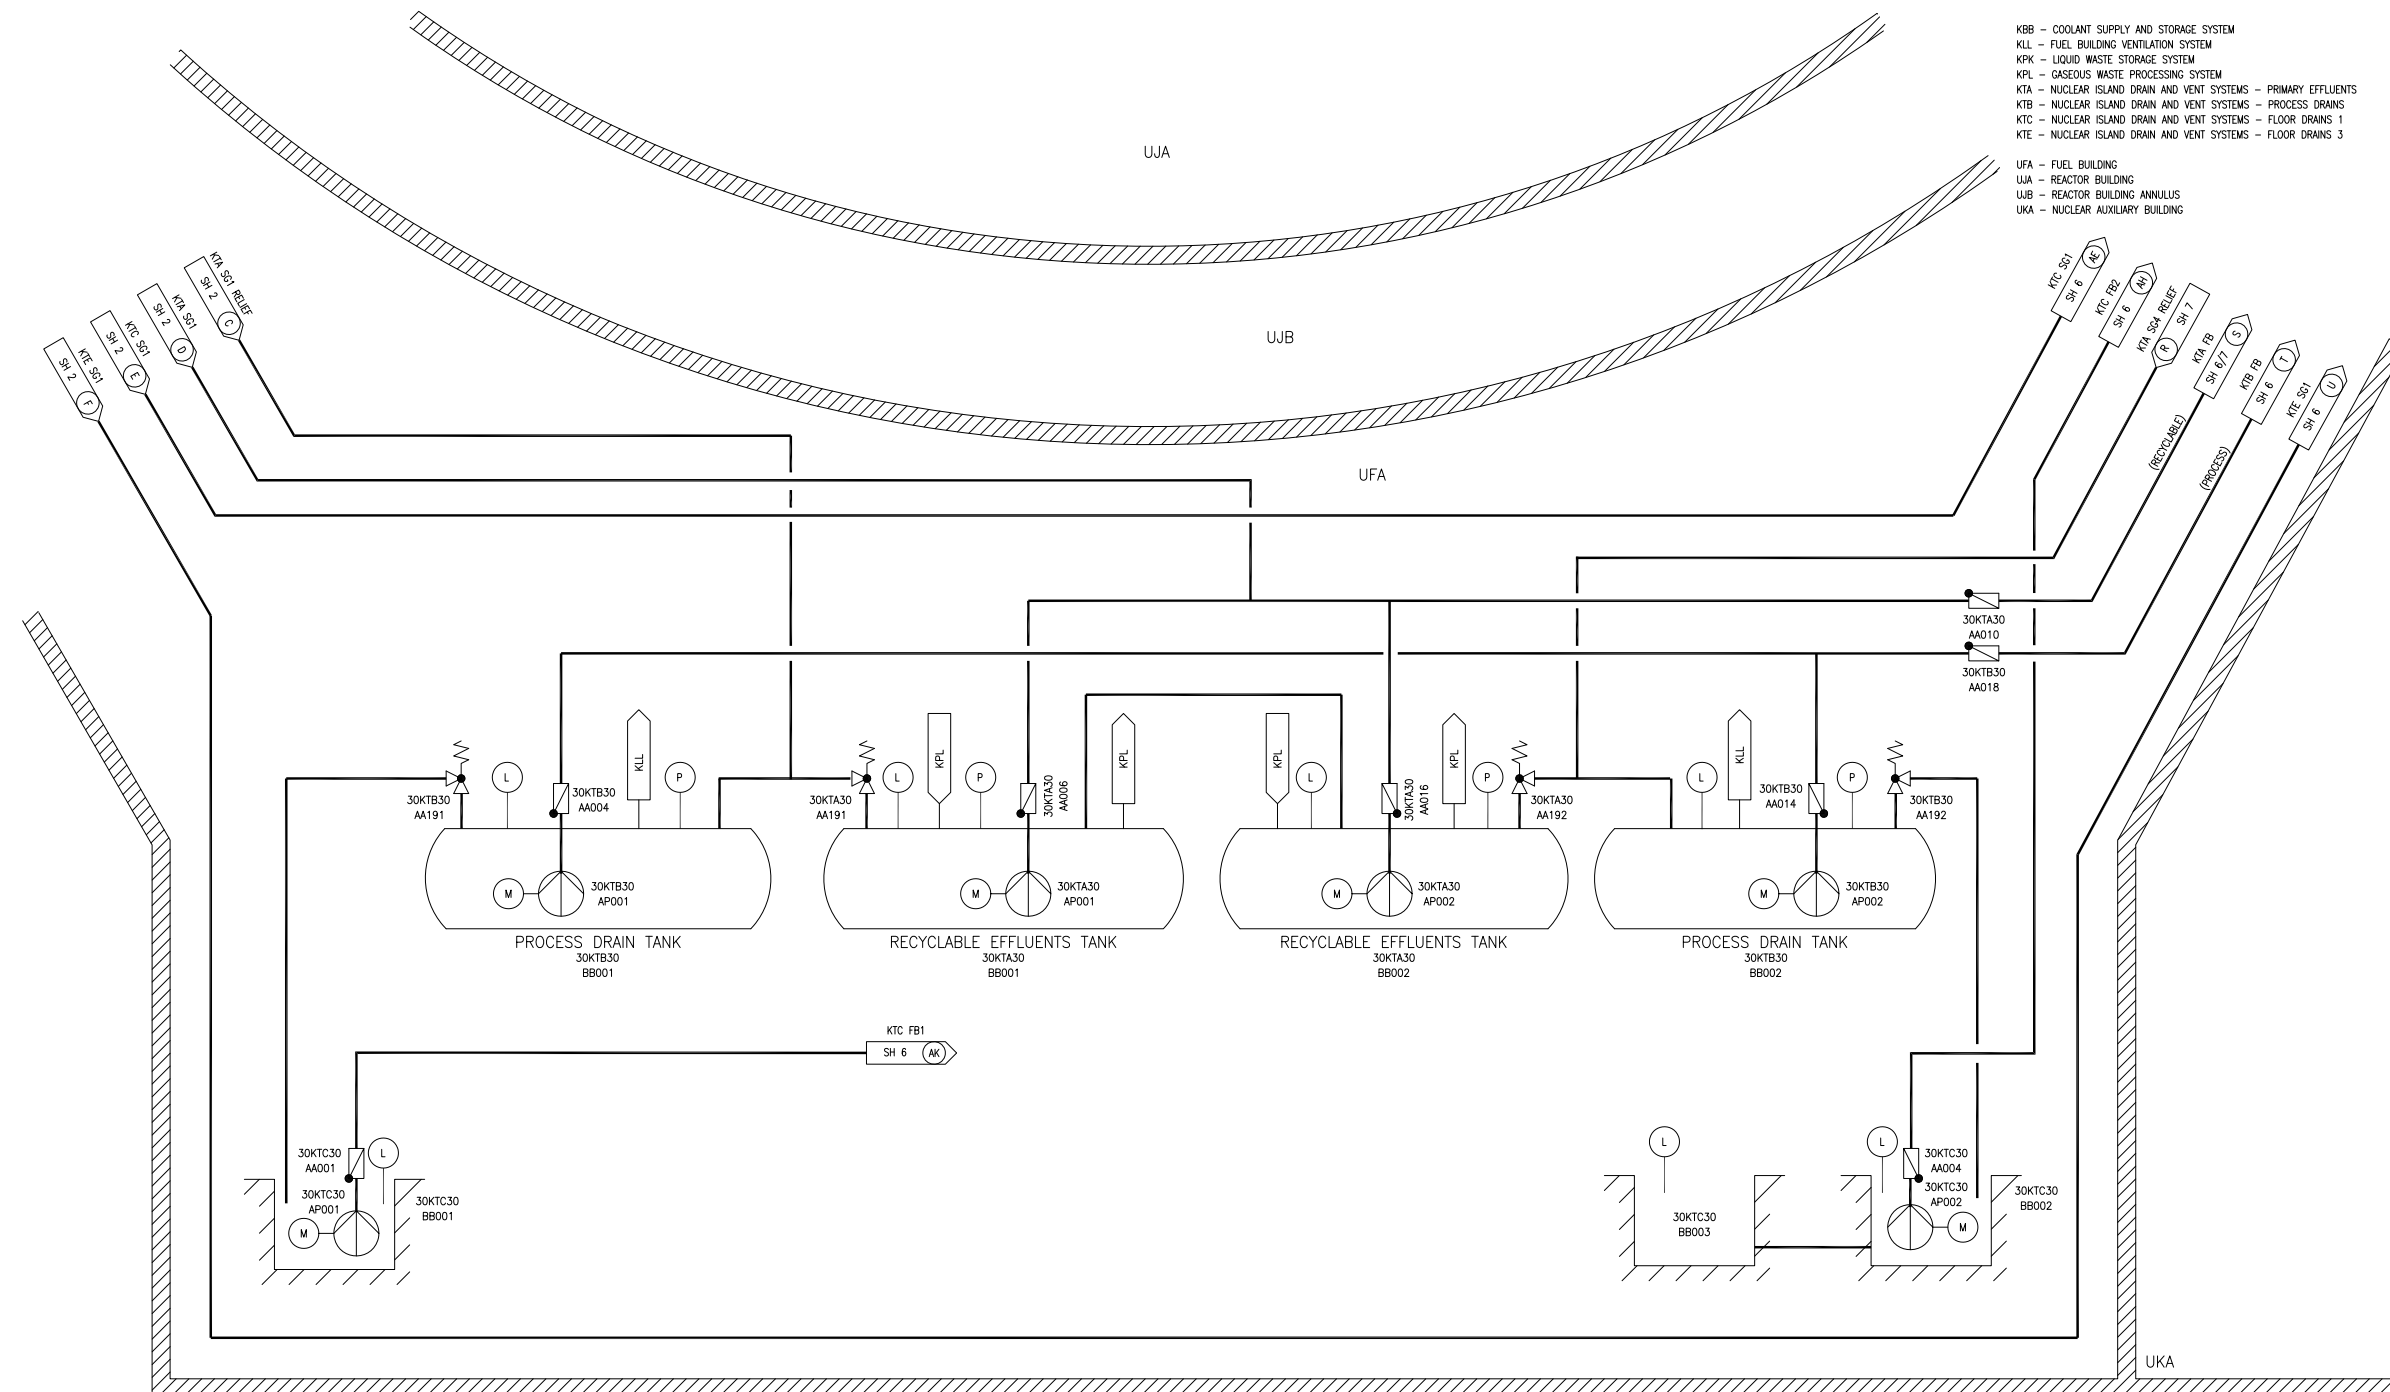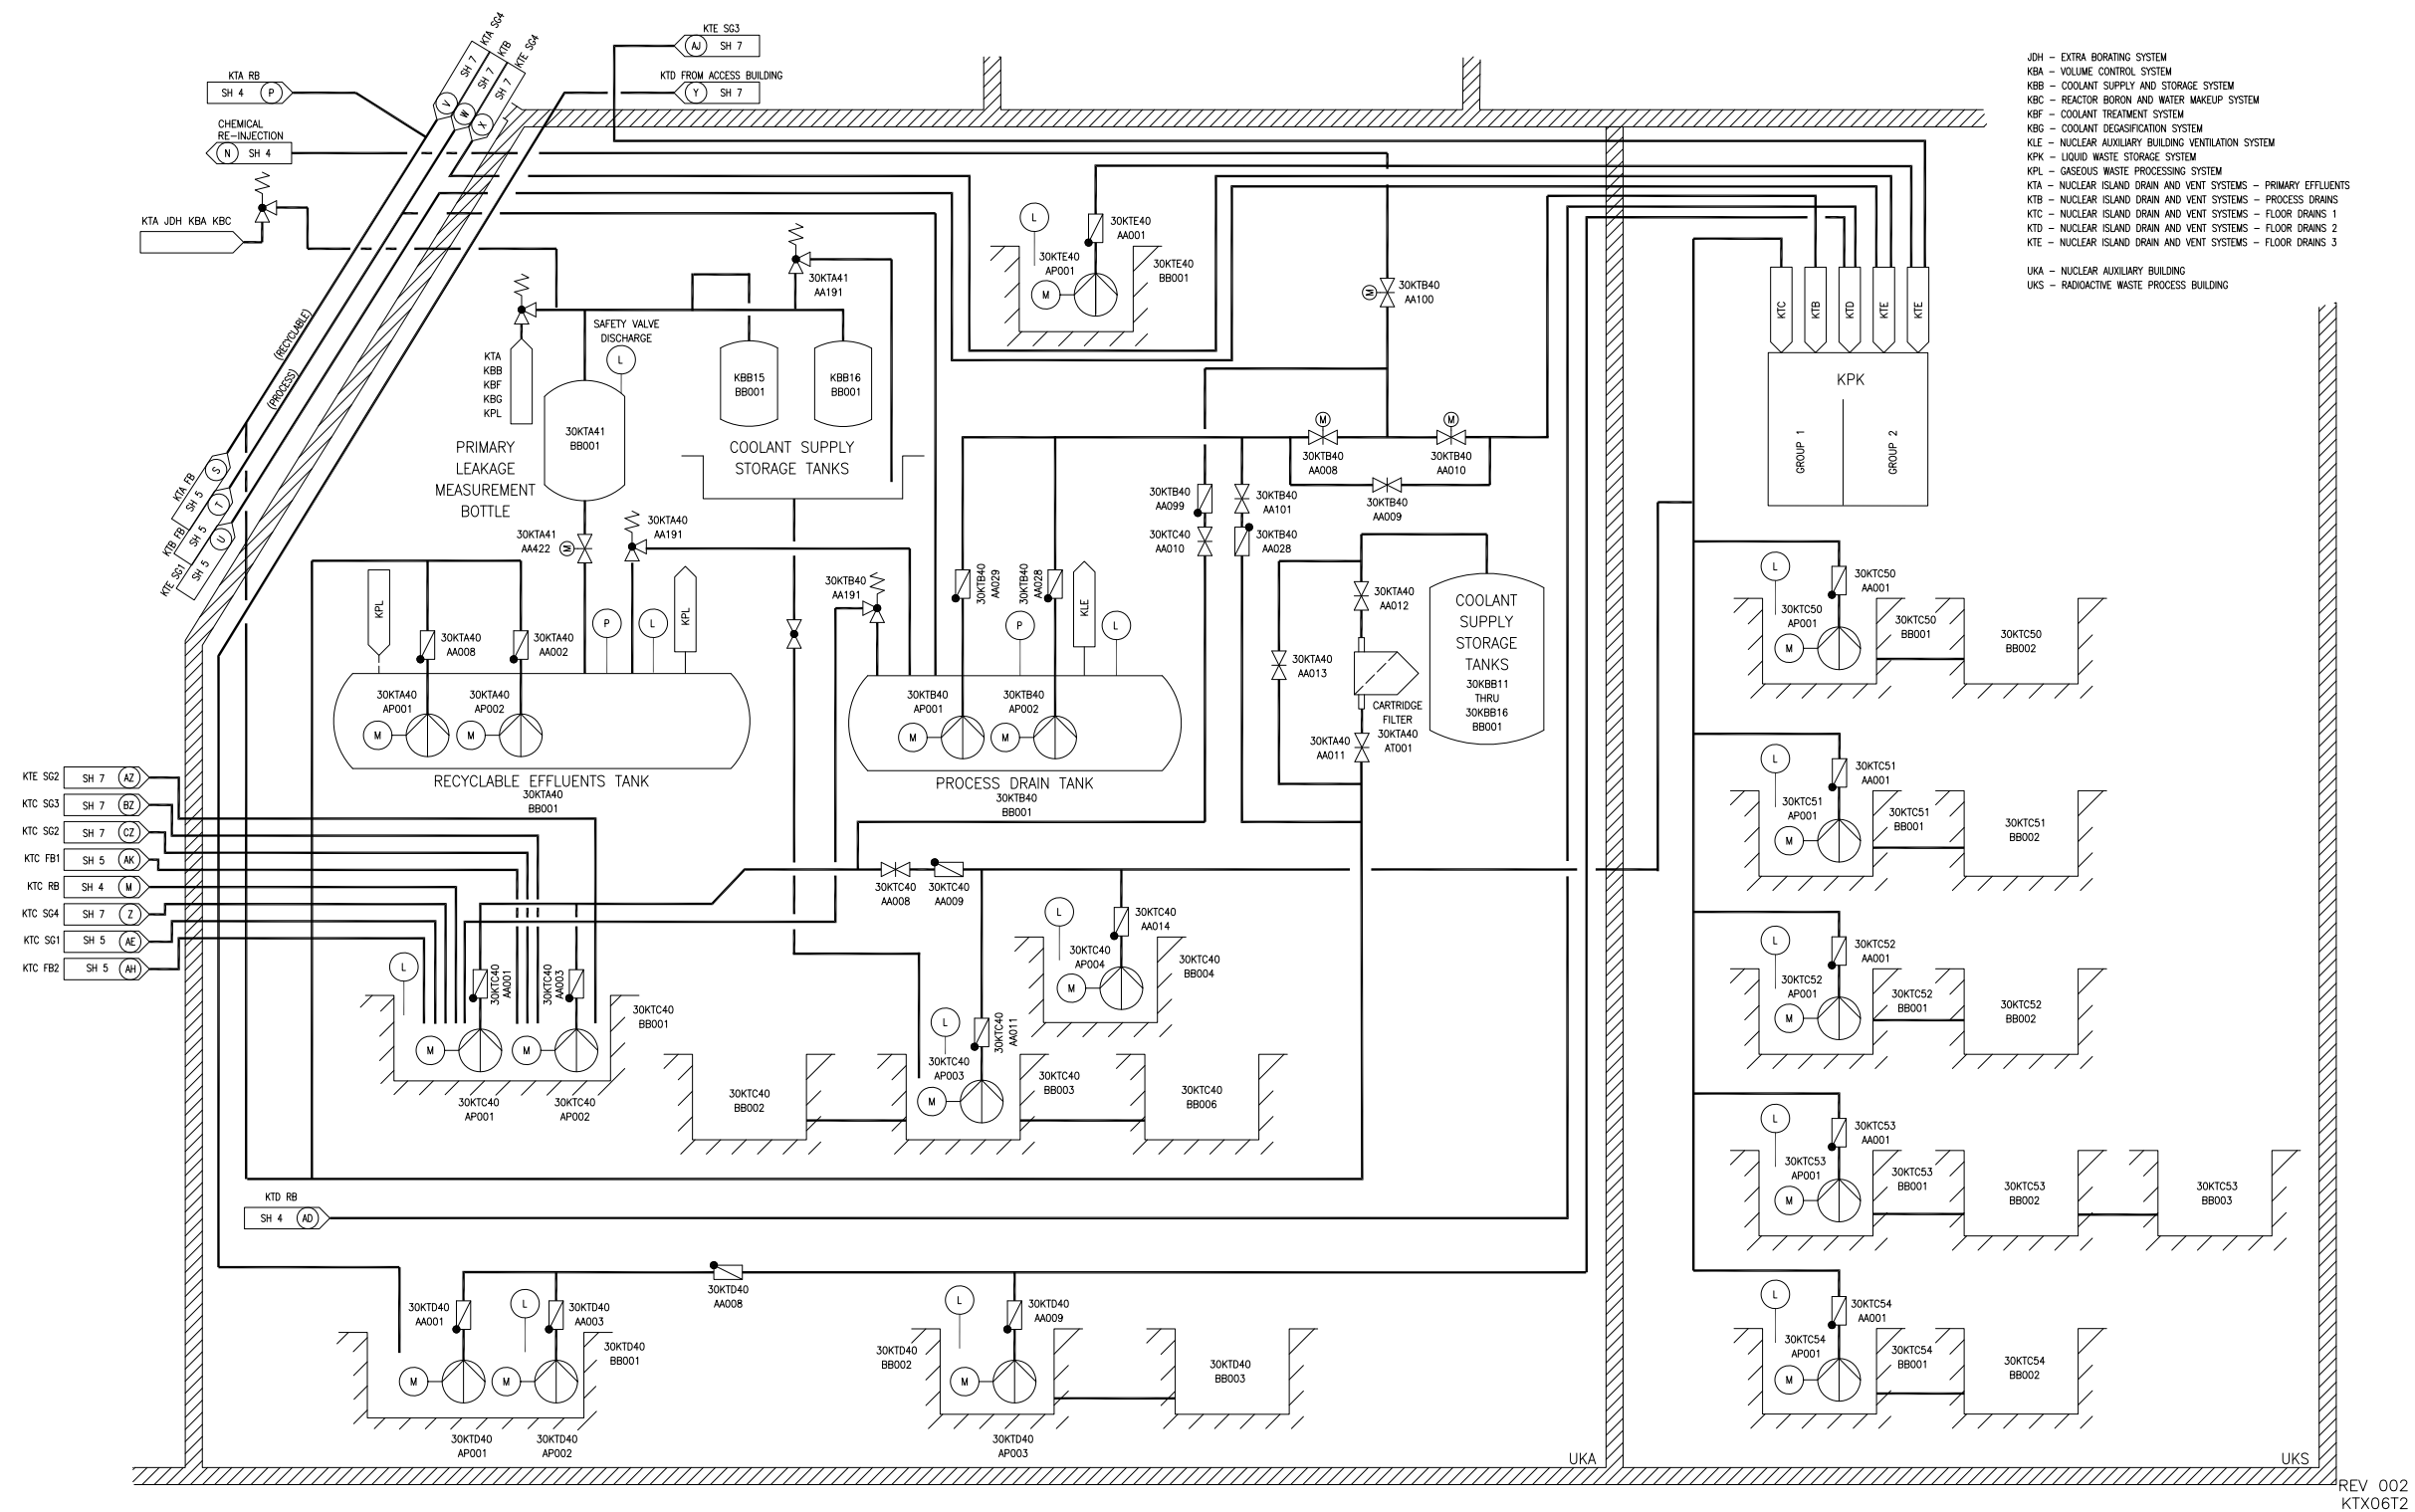

REV 002  
KTX05T2

Figure 9.3.3-1—Nuclear Island Drain and Vent System  
Sheet 6 of 8



**Figure 9.3.3-1—Nuclear Island Drain and Vent System**  
**Sheet 7 of 8**



KTD - NUCLEAR ISLAND DRAIN AND VENT SYSTEMS - FLOOR DRAINS 2


33UJH - SAFEGUARD BUILDING MECHANICAL, DIVISION 3

34UJH - SAFEGUARD BUILDING MECHANICAL, DIVISION 4

33UJK - SAFEGUARD BUILDING ELECTRICAL, DIVISION 3

34UJK - SAFEGUARD BUILDING ELECTRICAL, DIVISION 4

UKE - ACCESS BUILDING

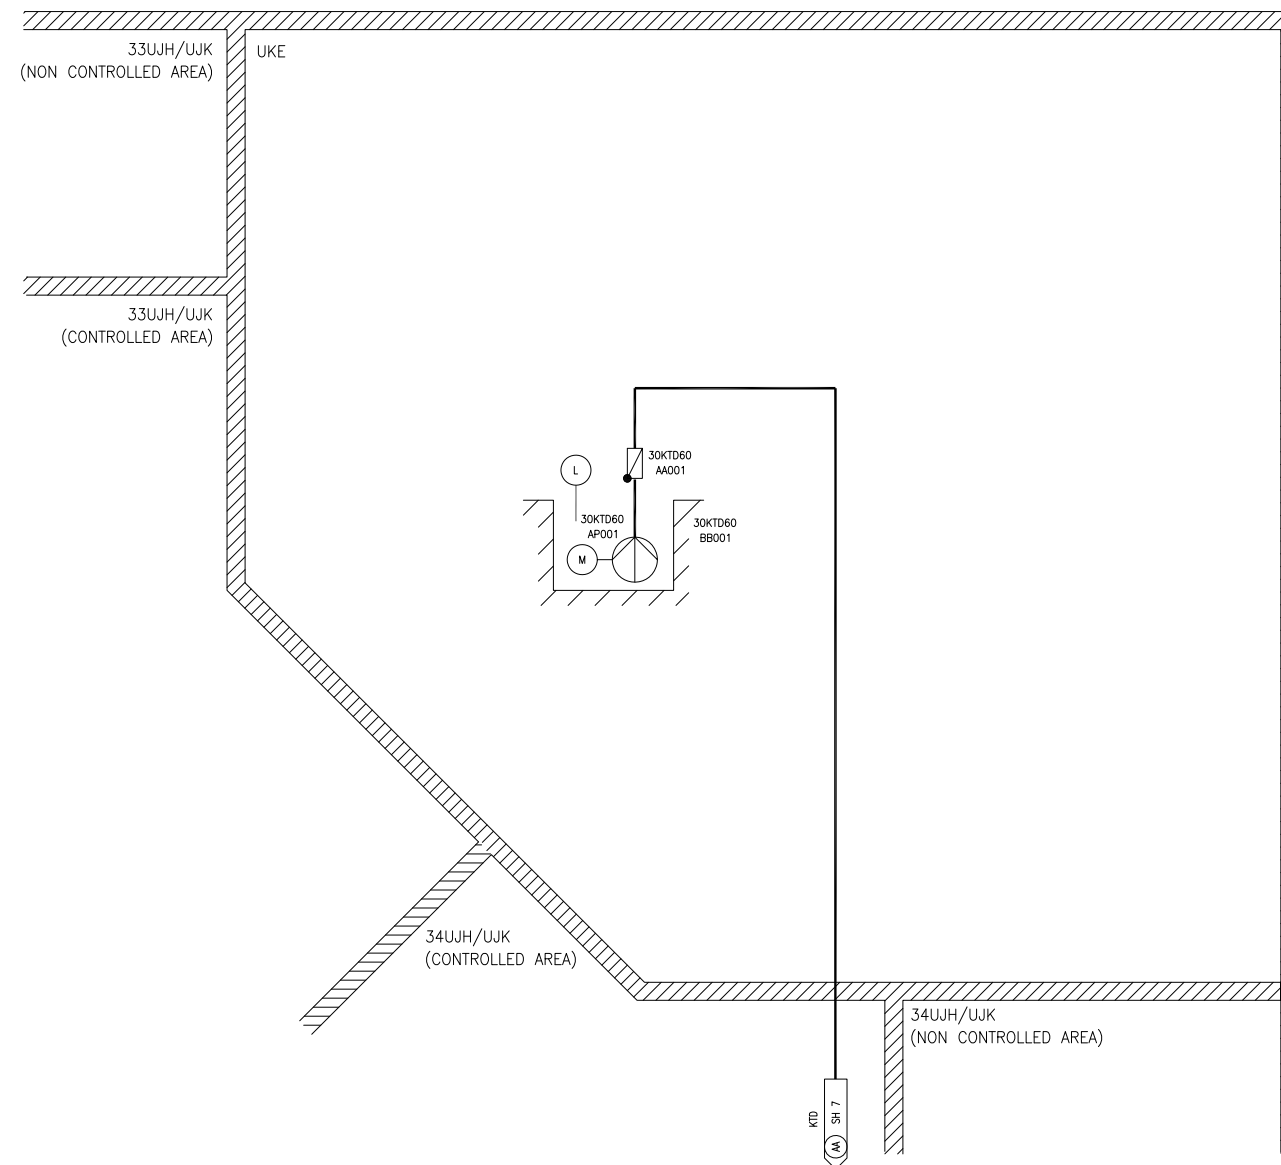REV 002  
KTX08T2