



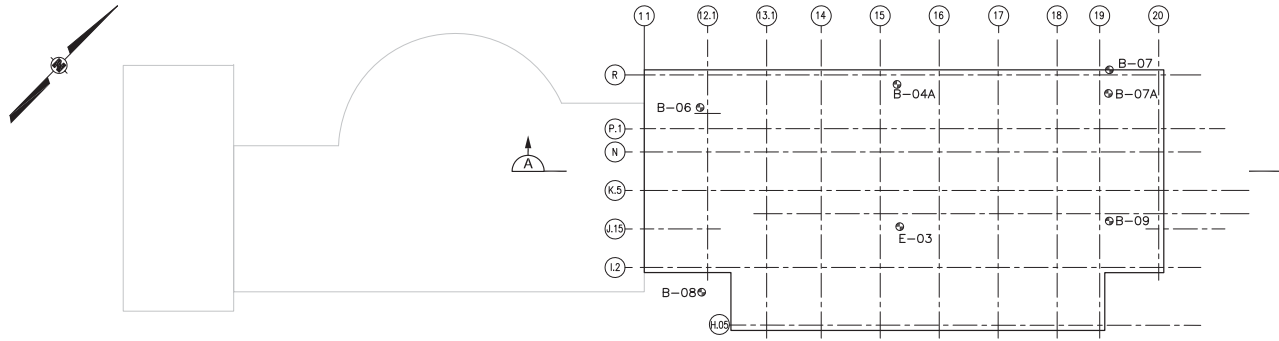

TURBINE BUILDING PLAN

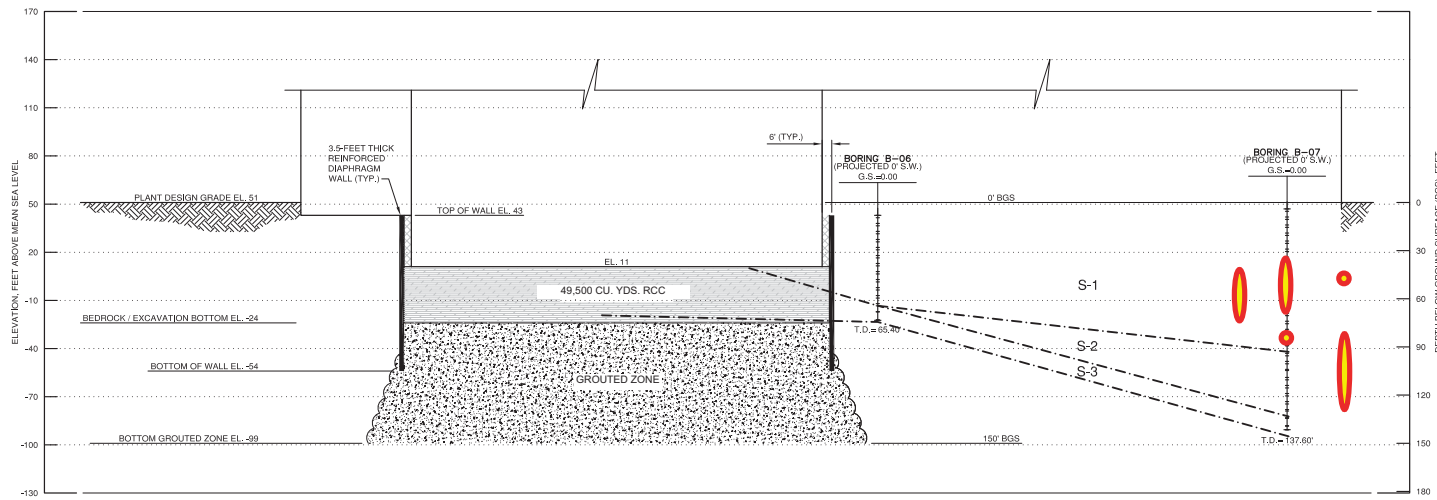

SECTION A

 Postulated Liquefaction Pocket
(Low FS ≤ 1.0)