



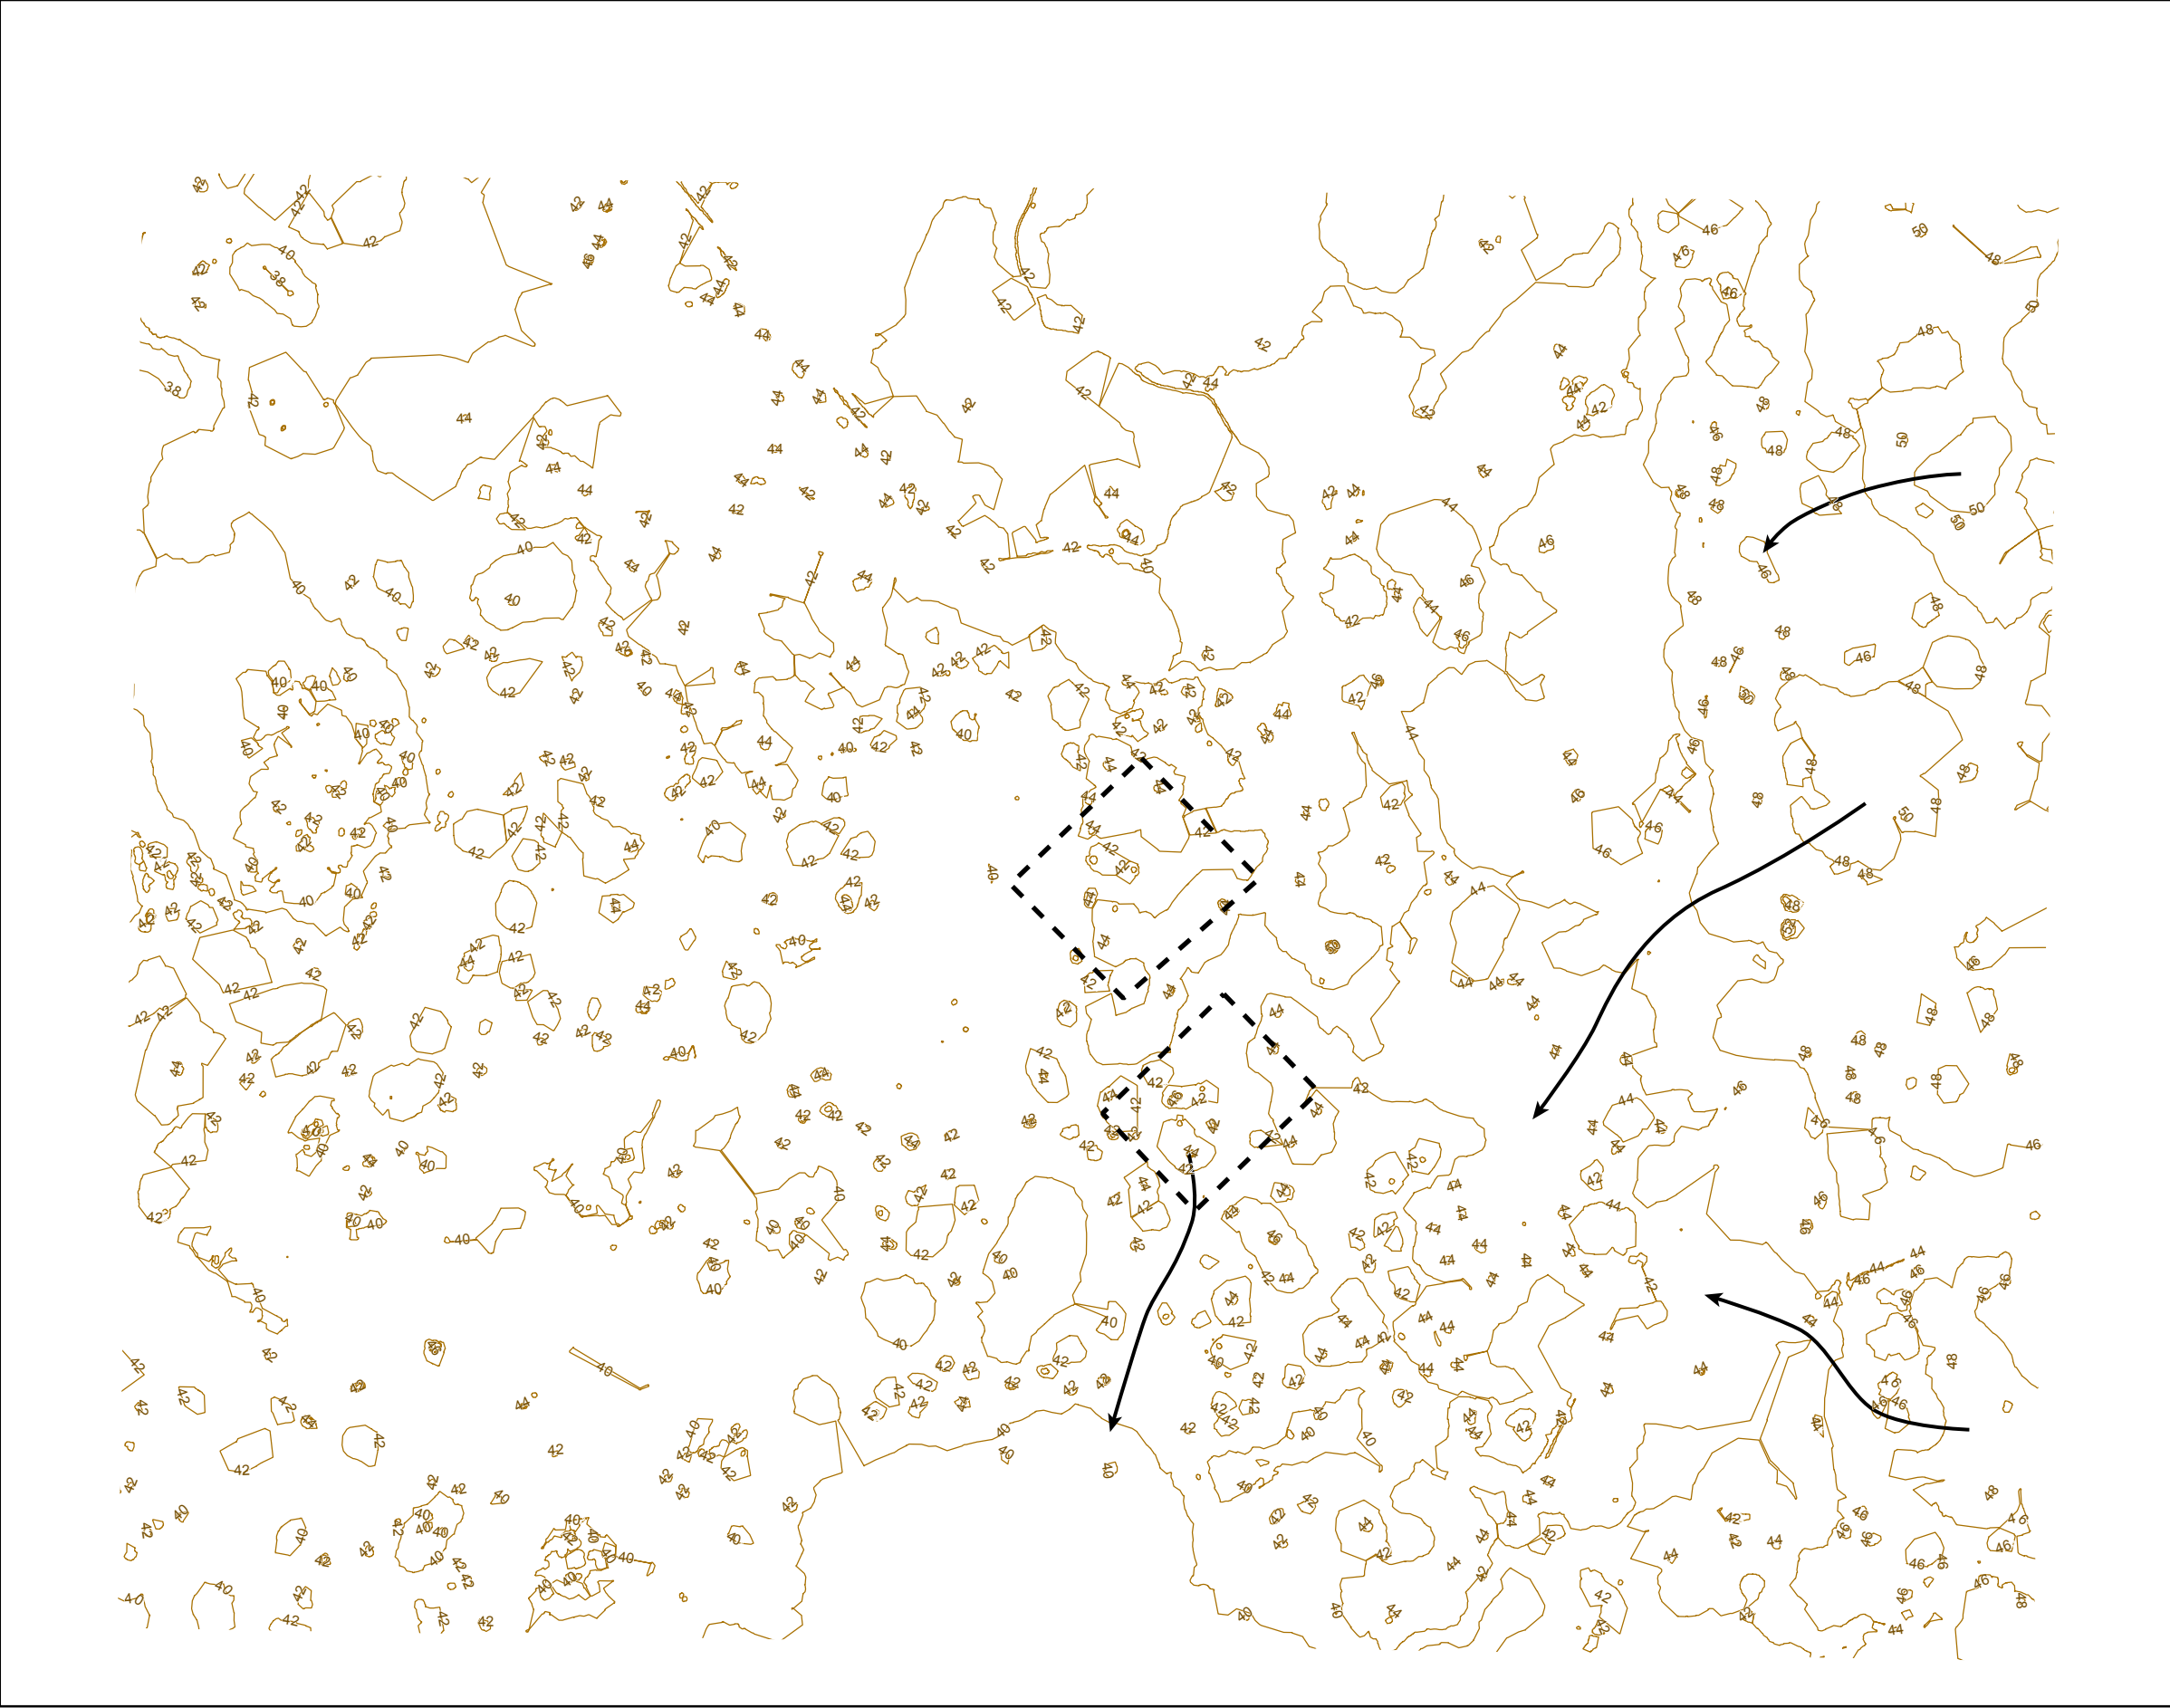

- LEGEND**
- Direction of Pre-construction Surface Water Flow
 - - - Footprint of LNP 1 and LNP 2
 - 50— Pre-Construction Contours

NOTE:
Contours in feet NAVD88, contour interval = 2 feet

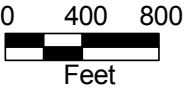

Duke Energy Florida Levy Nuclear Plant Units 1 and 2 Part 2, Final Safety Analysis Report	
Site Drainage Map of Pre-Construction Conditions FIGURE 2.4.1-204	Rev 6