


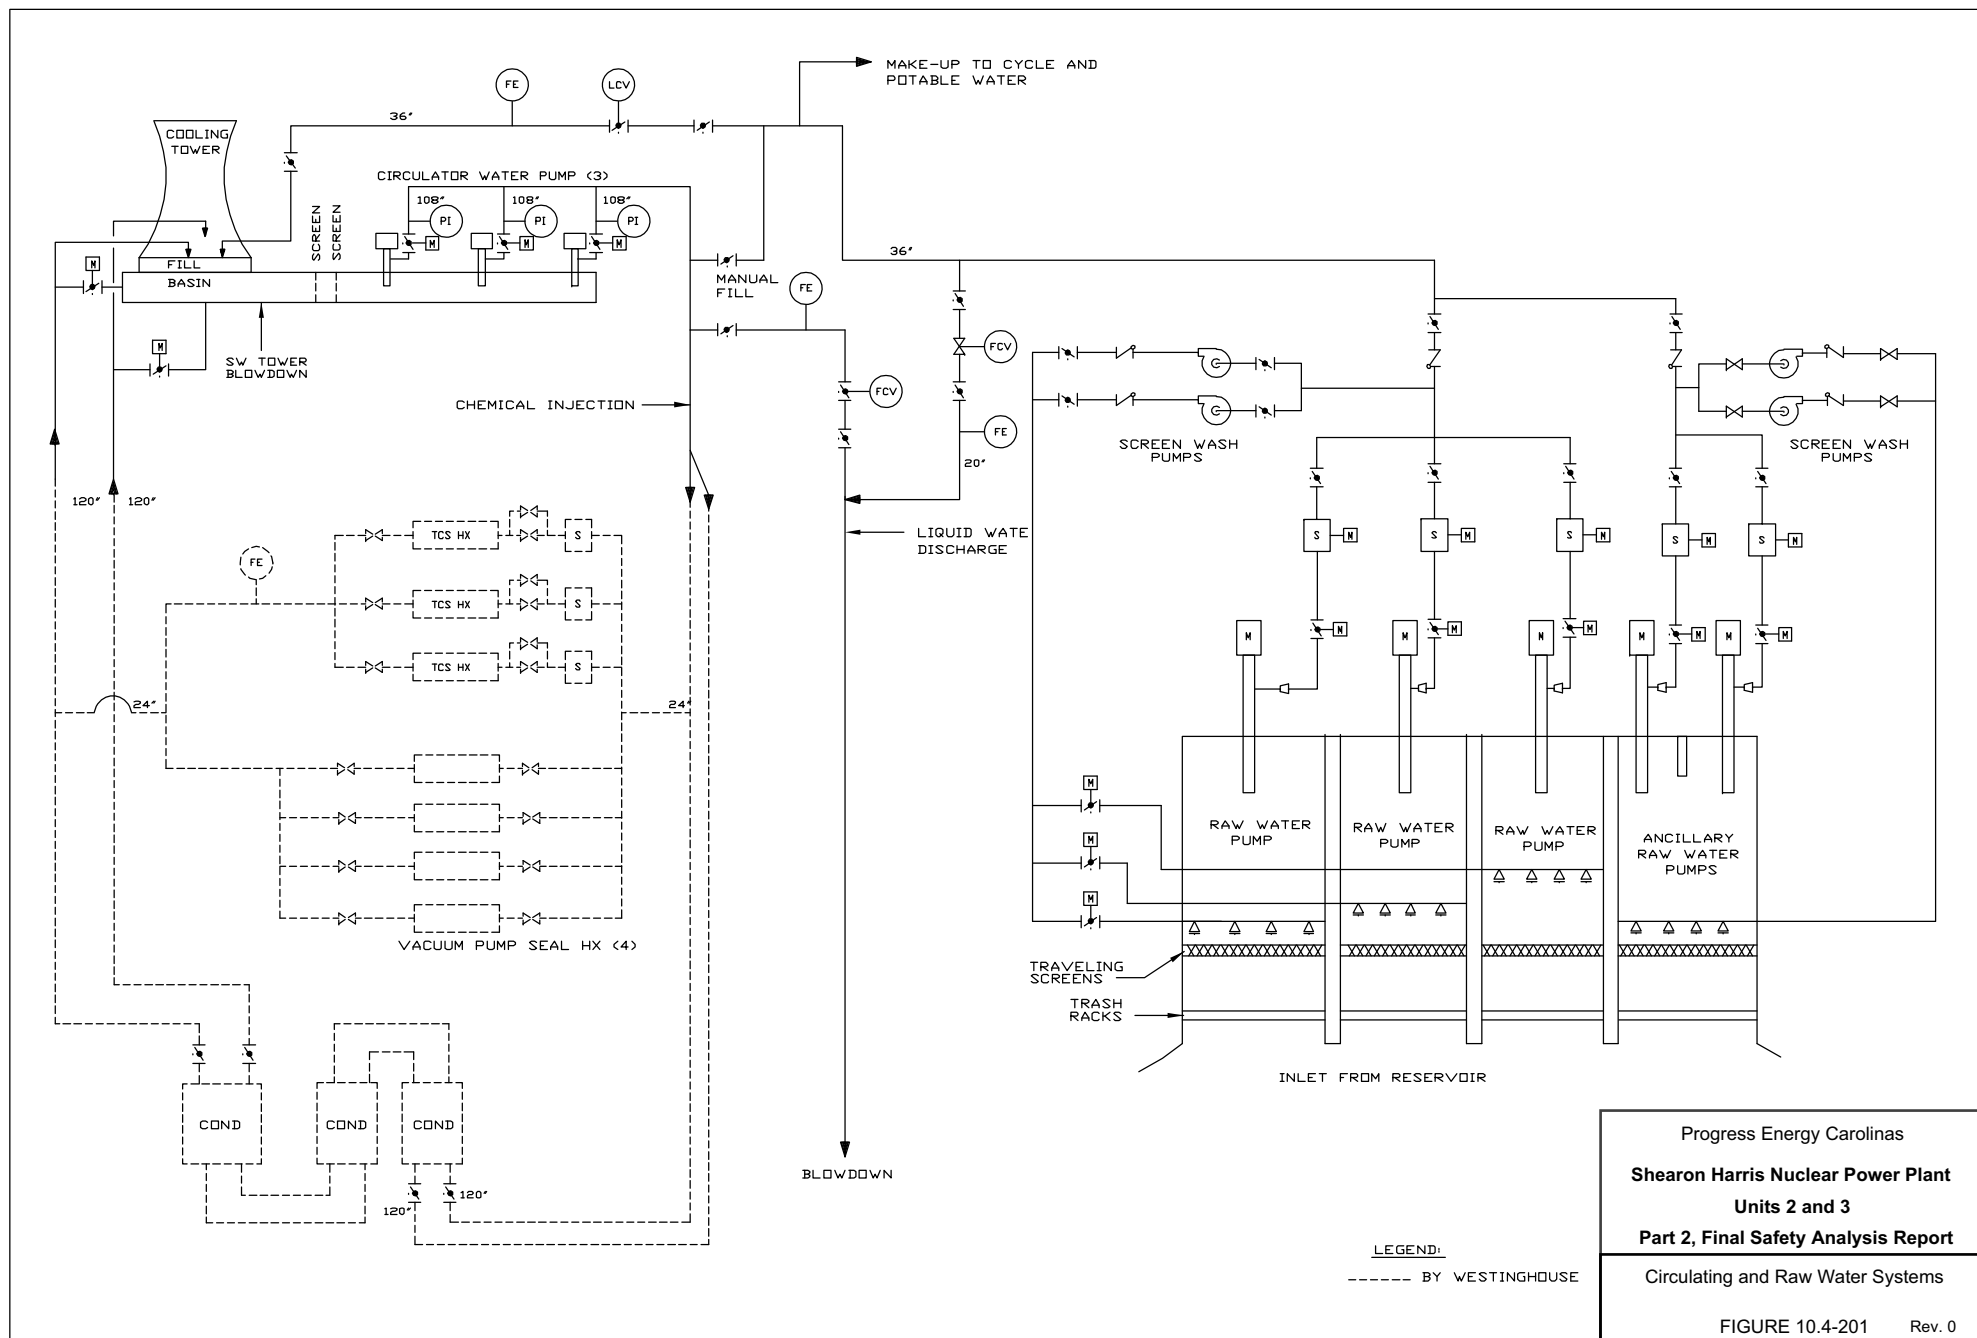

Progress Energy Carolinas
Shearon Harris Nuclear Power Plant
Units 2 and 3
Part 2, Final Safety Analysis Report
 Circulating and Raw Water Systems
 FIGURE 10.4-201 Rev. 0