
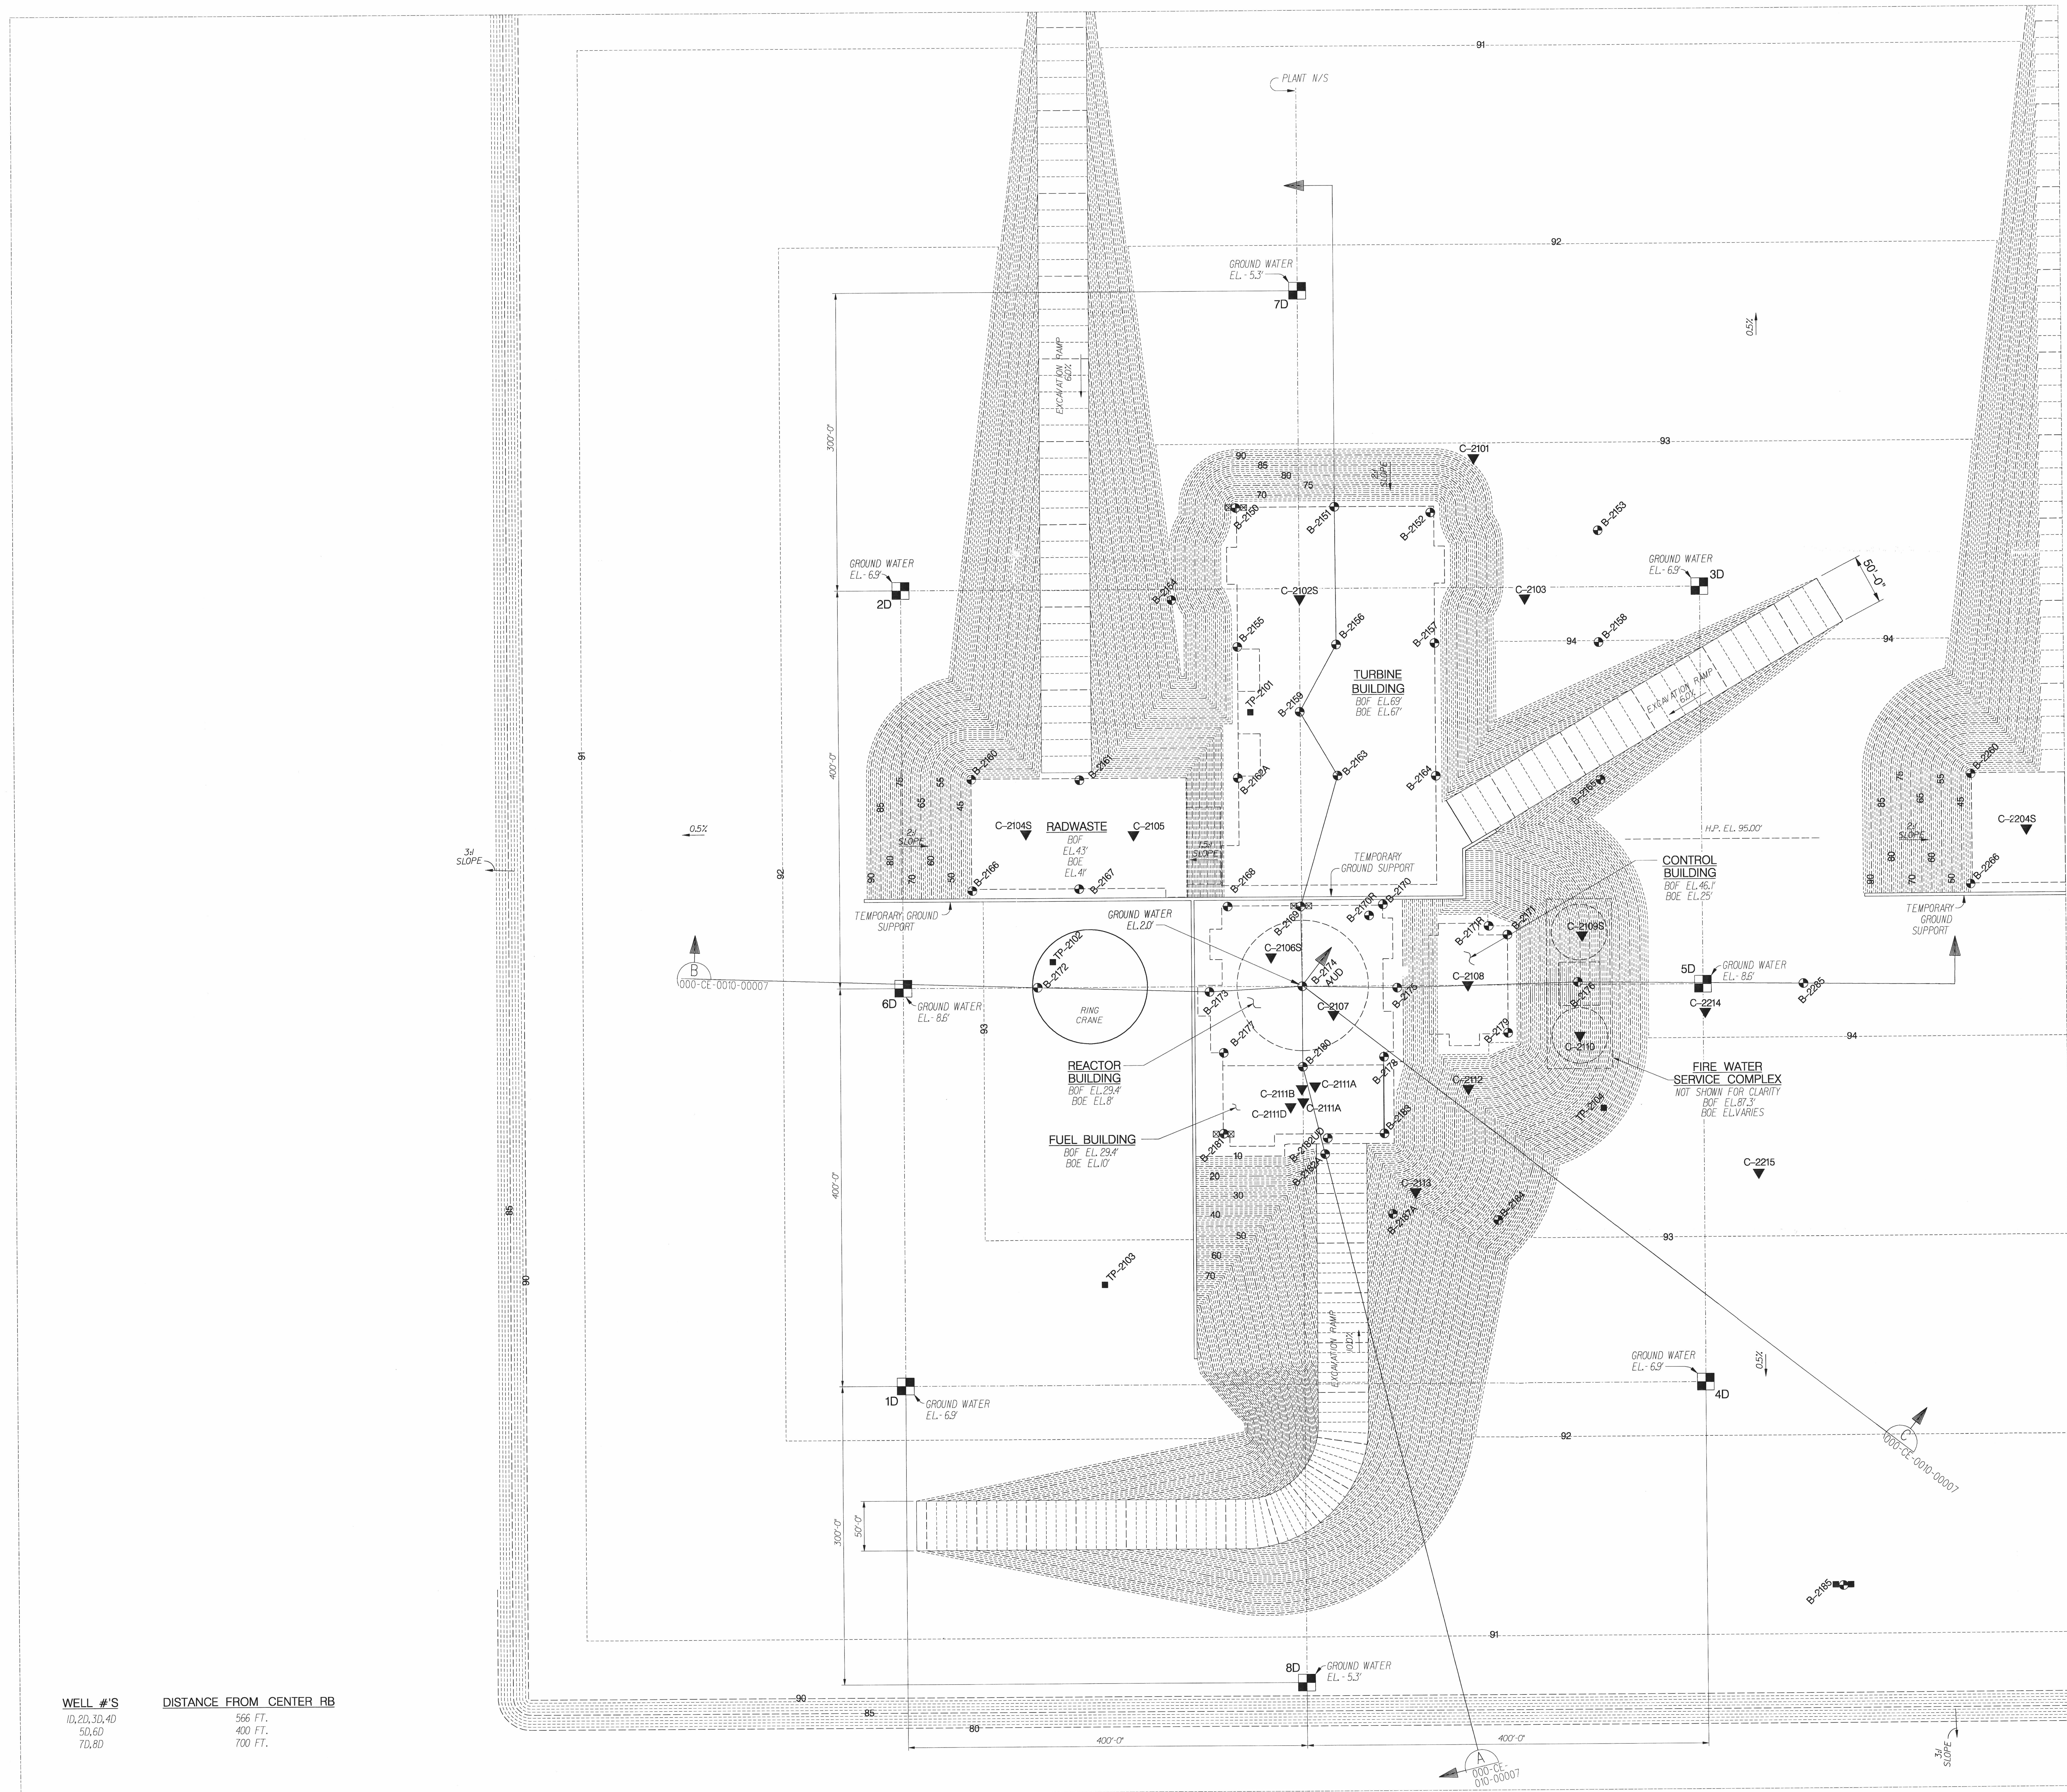


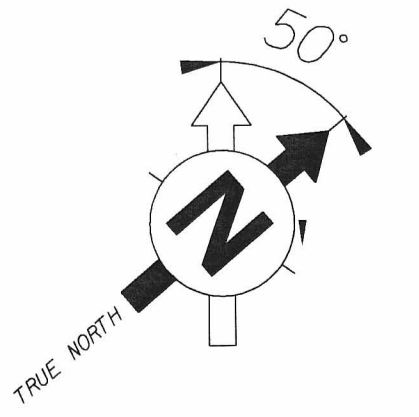

NOTES

1. ELEVATIONS ARE REFERENCED TO NAVD 88.

LEGEND

- MAJOR CONTOUR (15' INTERVAL)
(NAVD 88)
- MINOR CONTOUR (5' INTERVAL)
(NAVD 88)
- BORING WITH STANDARD PENETRATION TESTING (SPT) OR WITH UNDISTURBED (UD) SAMPLING
- BORING LOCATION WITH ADJACENT OBSERVATION WELLS (OW'S)
- TEST PIT
- CONE PENETRATION TEST (CPT)
- SEISMIC CONE PENETRATION TEST (CPT)
- BOTTOM OF FOUNDATION
- BOTTOM OF EXCAVATION
- DEEP DEWATERING WELL

WELL #/S	DISTANCE FROM CENTER RB
10,20,30,40	566 FT.
50,60	400 FT.
70,80	700 FT.

NUCLEAR ISLAND
DEWATERING PLAN
0 30' 60' 120'
SCALE: 1"=60'

FIGURE 3 - DEWATERING PLAN, DEEP AQUIFER

D-03X