


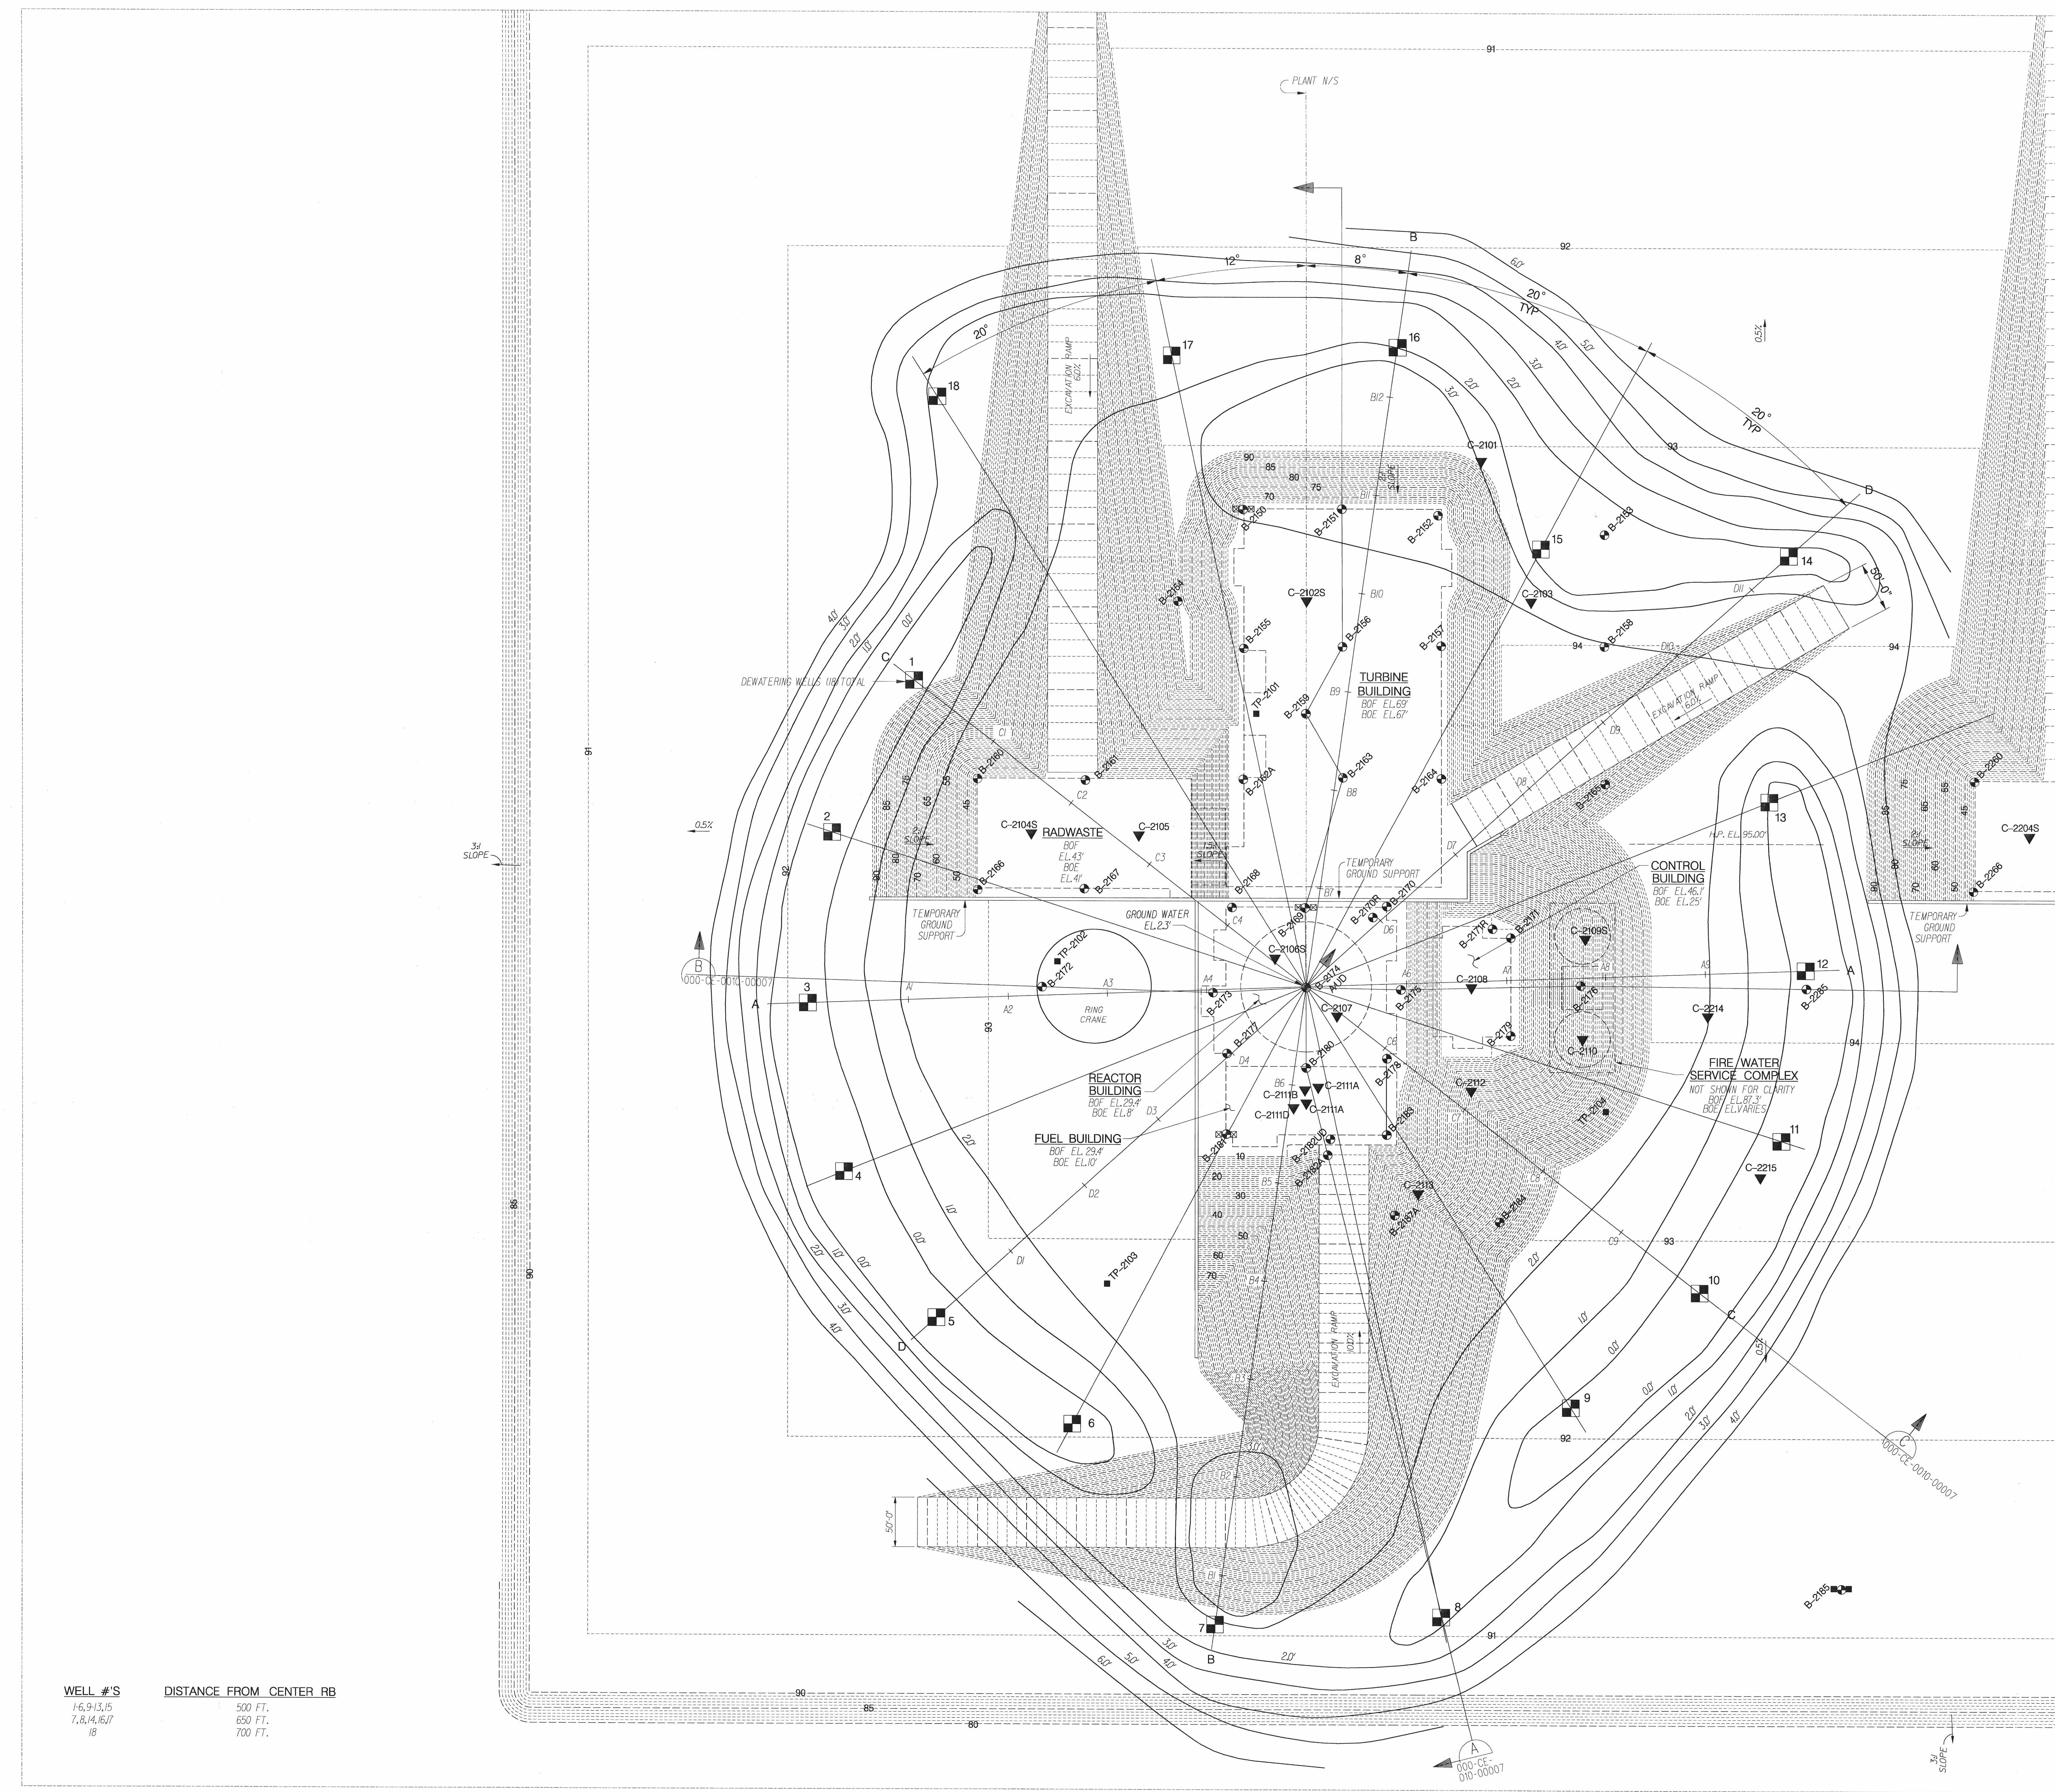

NOTES

1. ELEVATIONS ARE REFERENCED TO NAVD 88.

LEGEND

- MAJOR CONTOUR (5' INTERVAL)
(NAVD 88)
- MINOR CONTOUR (1' INTERVAL)
(NAVD 88)
- EXISTING CONTOURS (NAVD 88)
- POTENTIOMETRIC SURFACE CONTOUR
(ELEVATION IN FEET)
- BORING WITH STANDARD PENETRATION
TESTING (SPT) OR WITH UNDISTURBED (UD) SAMPLING
- BORING LOCATION WITH ADJACENT OBSERVATION WELLS (OW'S)
- TEST PIT
- CONE PENETRATION TEST (CPT)
- SEISMIC CONE PENETRATION TEST (SCPT)
- BOTTOM OF FOUNDATION
- BOTTOM OF EXCAVATION
- DEWATERING WELL

FIGURE 1 - DEWATERING PLAN

D-01