


84

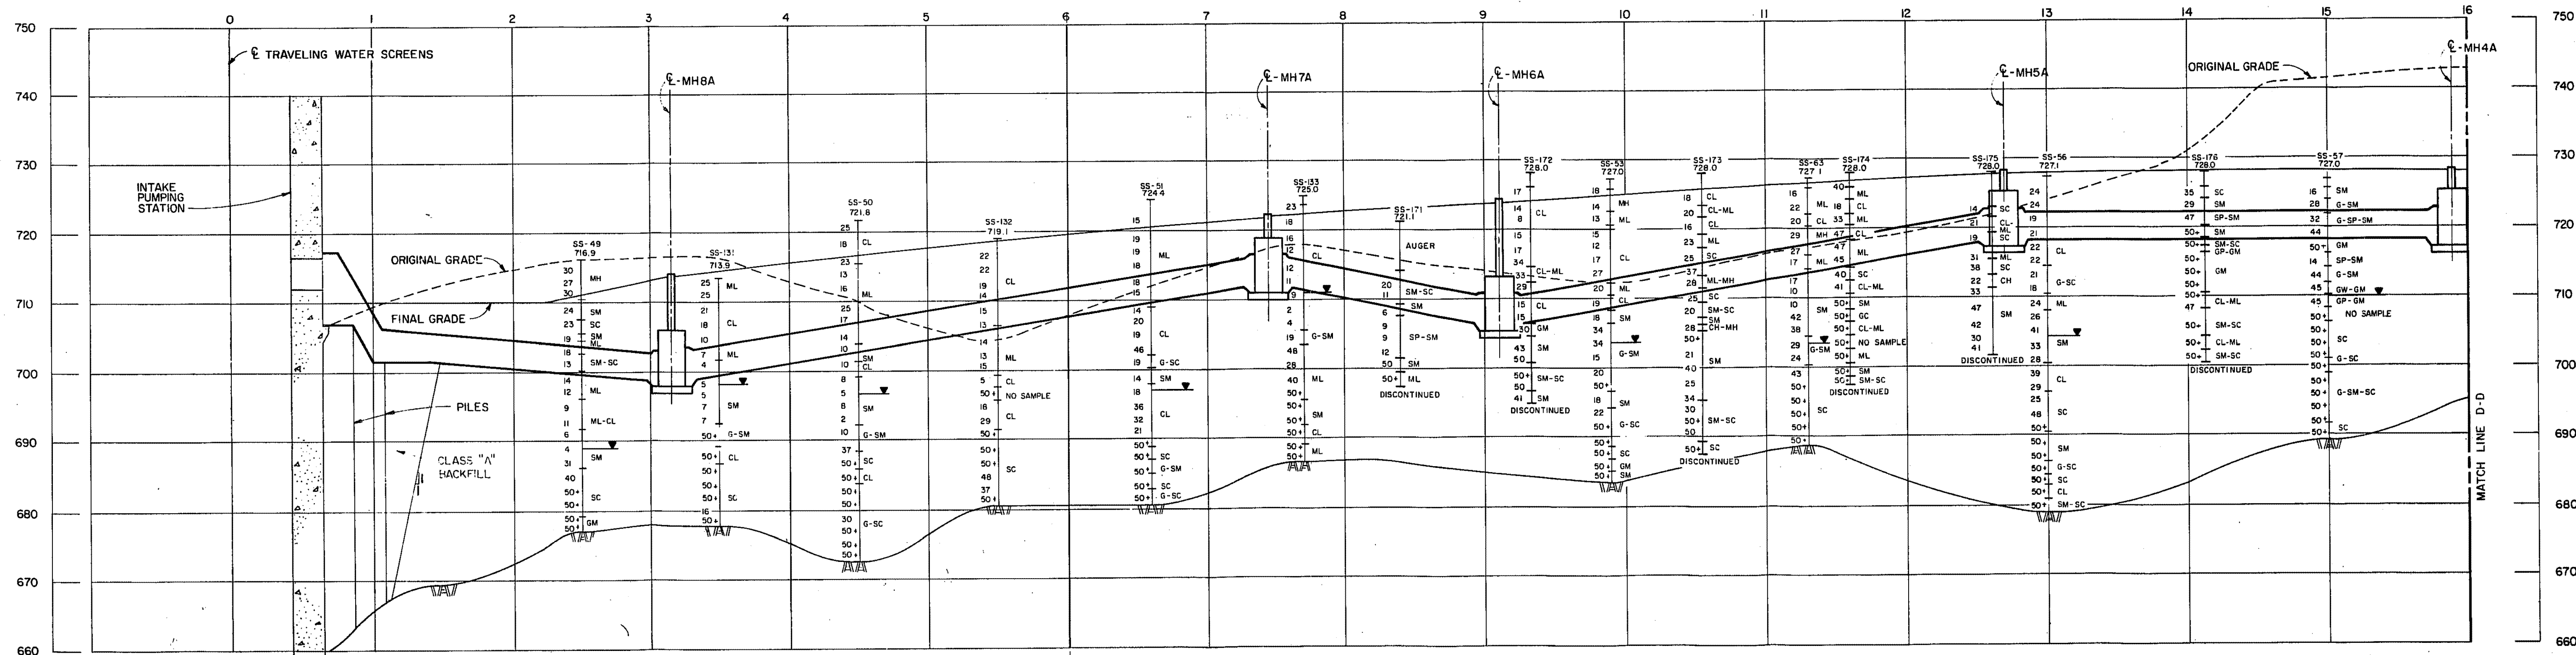

F-F

▼ WATER TABLE (24 HR)
MH SOIL CLASSIFICATION
I3 BLOW COUNT

Added by Amendment 49

WATTS BAR NUCLEAR PLANT
FINAL SAFETY
ANALYSIS REPORT
CATEGORY I
CONDUIT BANKS
SECTION F-F
SHEET 1 OF 2
FIGURE 2.5-281 SHT 1