


54

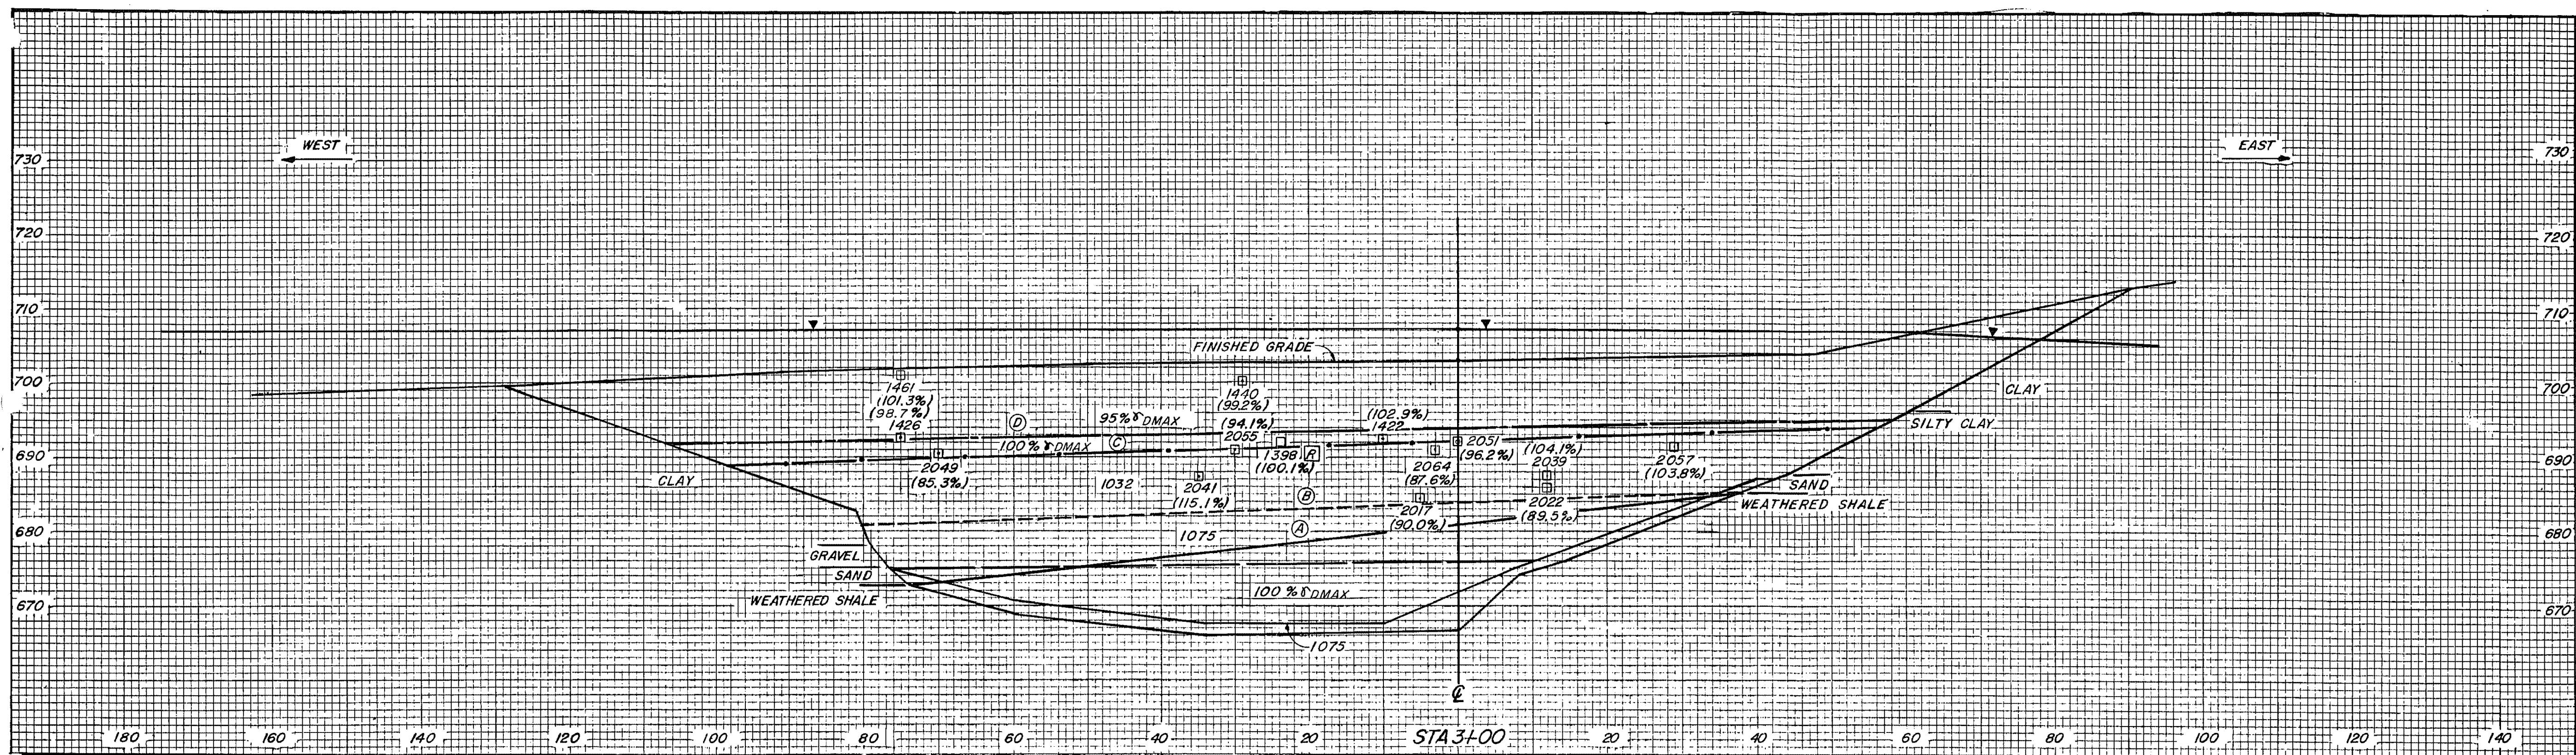

- LEGEND
- DENSITY TEST
 - 2057 TEST NUMBER (103.8%) % MAXIMUM DRY DENSITY ASTM D698 OR % RELATIVE DENSITY ASTM D2049
 - ▼ WATER TABLE
 - ④ POTENTIAL FAILURE PLANE MATERIAL INTERFACE
 - 1075 CRUSHED STONE AND 100% δ DMAX FILL
 - - - 1075 AND 1032 CRUSHED STONE
 - 1032 CRUSHED STONE AND 100% δ DMAX FILL
 - 100% AND 95% δ DMAX

ADDED BY AMENDMENT 59

YARD	
UNDERGROUND BARRIER	
TRENCH B	
STA 3+00	
WATTS BAR NUCLEAR PLANT	
TENNESSEE VALLEY AUTHORITY	
OFFICE OF ENGINEERING RESEARCH	
DESIGNED BY	APPROVED BY
DATE	DATE
BY	FOR
