
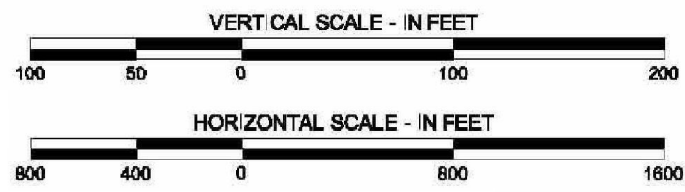


NW A

INTERSECTION
B B'

A' SE

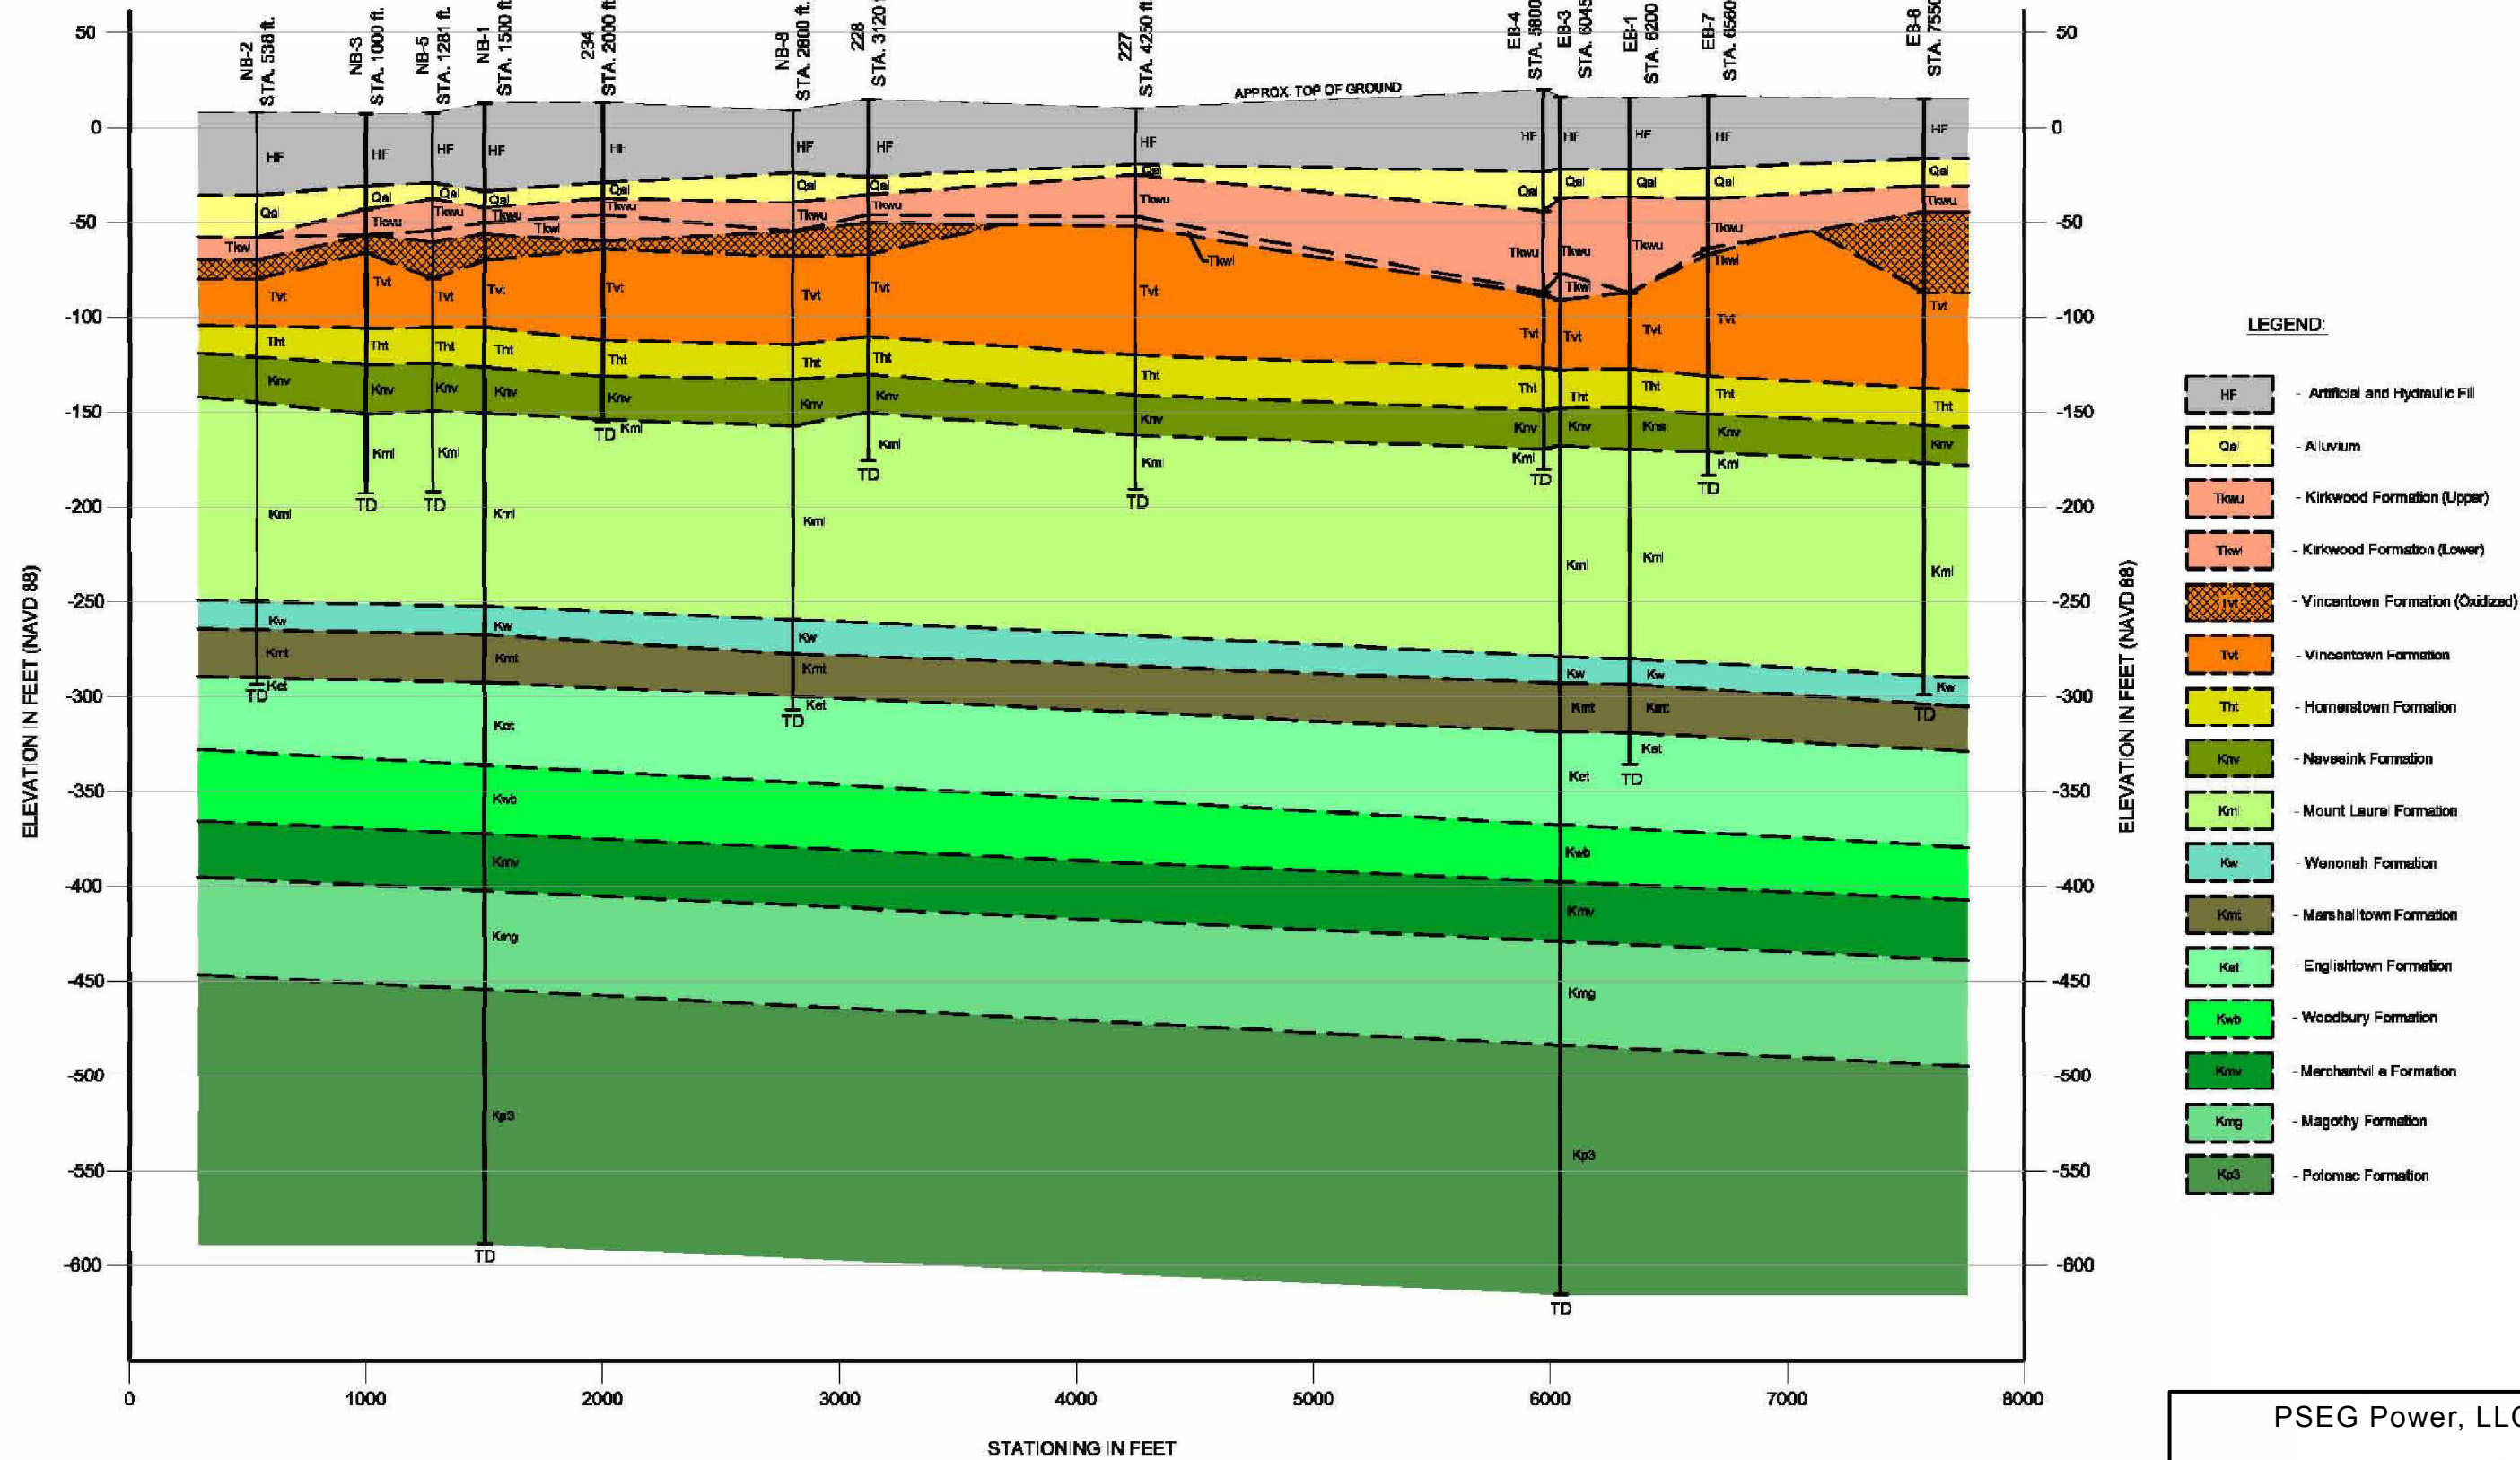

NOTES:

- BORINGS 227, 228, AND 234 (Reference 2.6.2)
- EB AND NB SERIES BORINGS COMPLETED FOR ESPA (Reference 2.6.8)
- TD = TERMINATION DEPTH
- SEE FIGURE 2.6-8 FOR SECTION LOCATION.
- BORINGS PROJECTED ORTHOGONALLY TO SECTION LINE.
- SOME BORINGS SHOWN ON FIG. 2.6-8 NOT INCLUDED DUE TO SHALLOW DEPTH OR PROXIMITY TO OTHER BORINGS.