


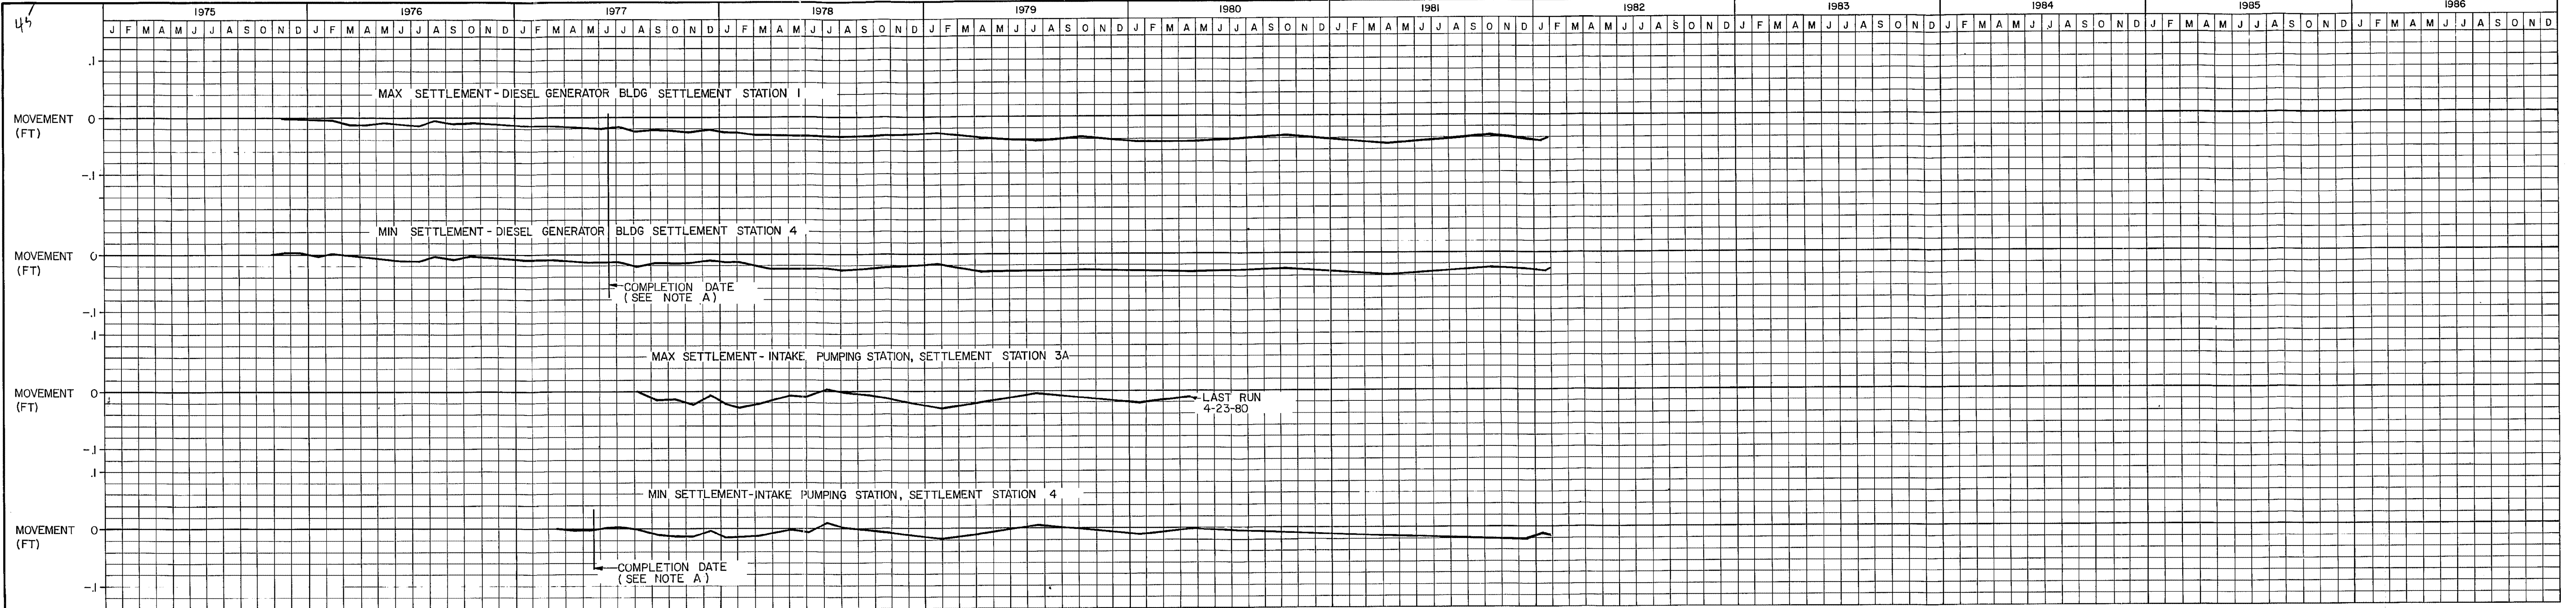

NOTE: A: COMPLETION DATE IS THE FINISH DATE OF THE MAJOR STRUCTURAL CONCRETE.

Added by Amendment 50

WATTS BAR NUCLEAR PLANT
FINAL SAFETY
ANALYSIS REPORT

FIGURE 2.5-589