

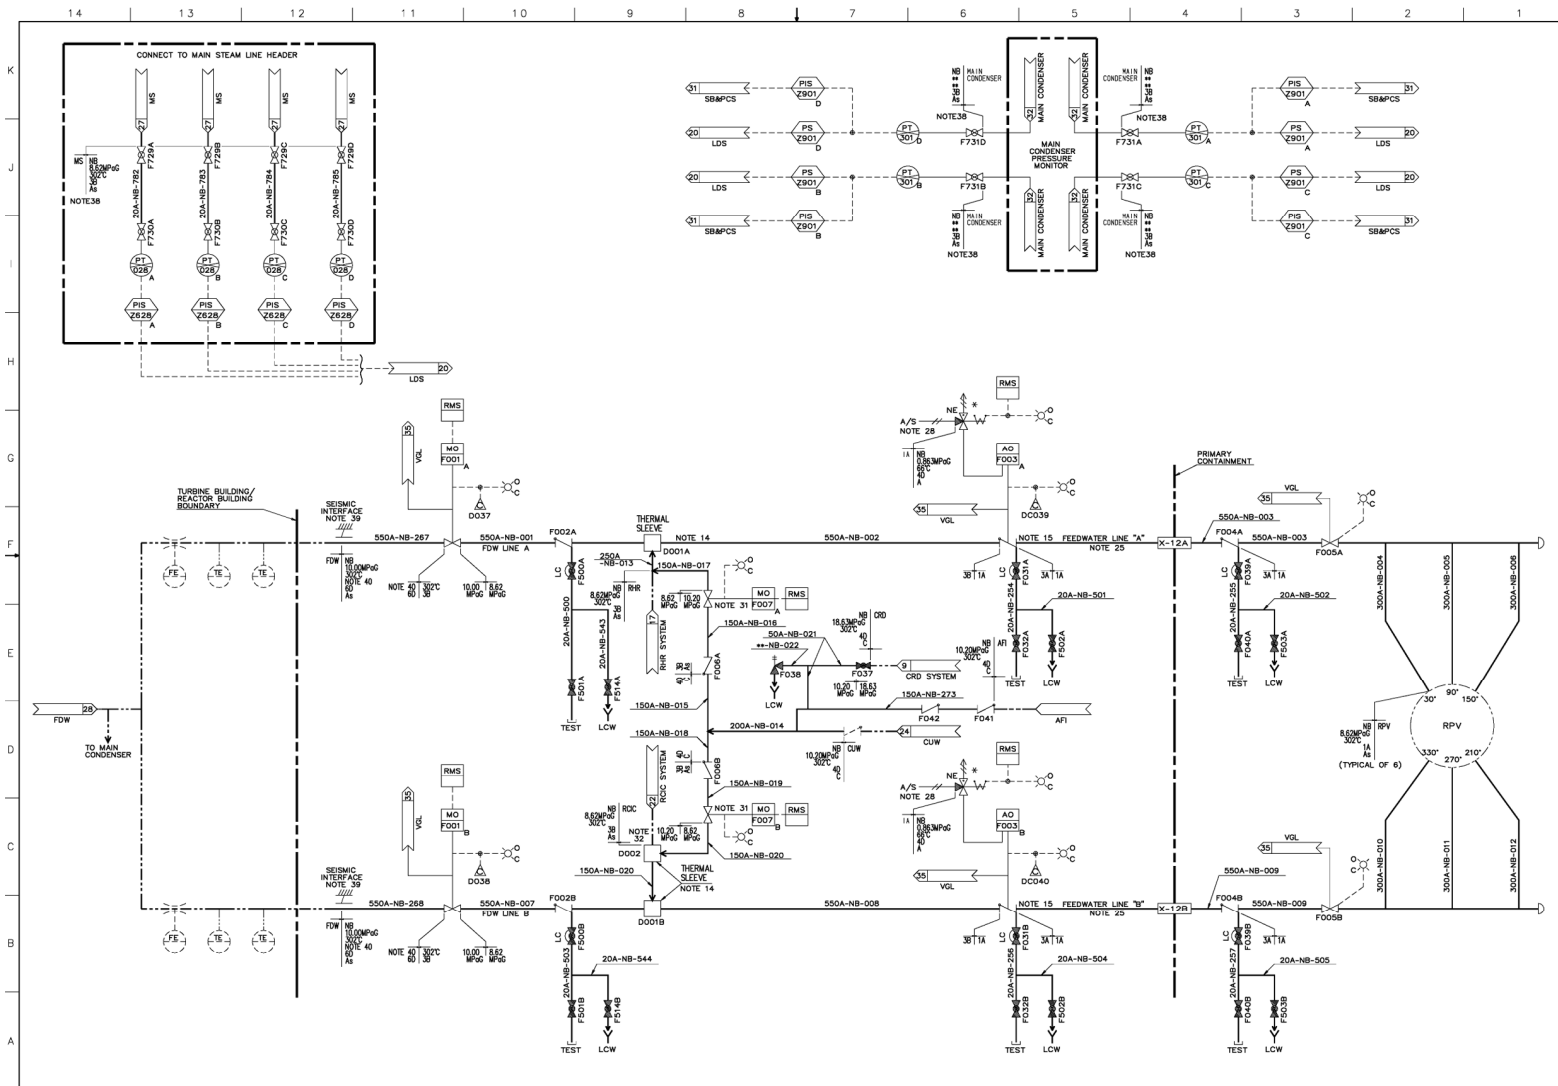


FIGURE 5.1-3 NUCLEAR BOILER SYSTEM P&ID (Sheet 4 of 11)

ABWR-STP AIA Amendment/Tier 2 Rev. 3

21-77

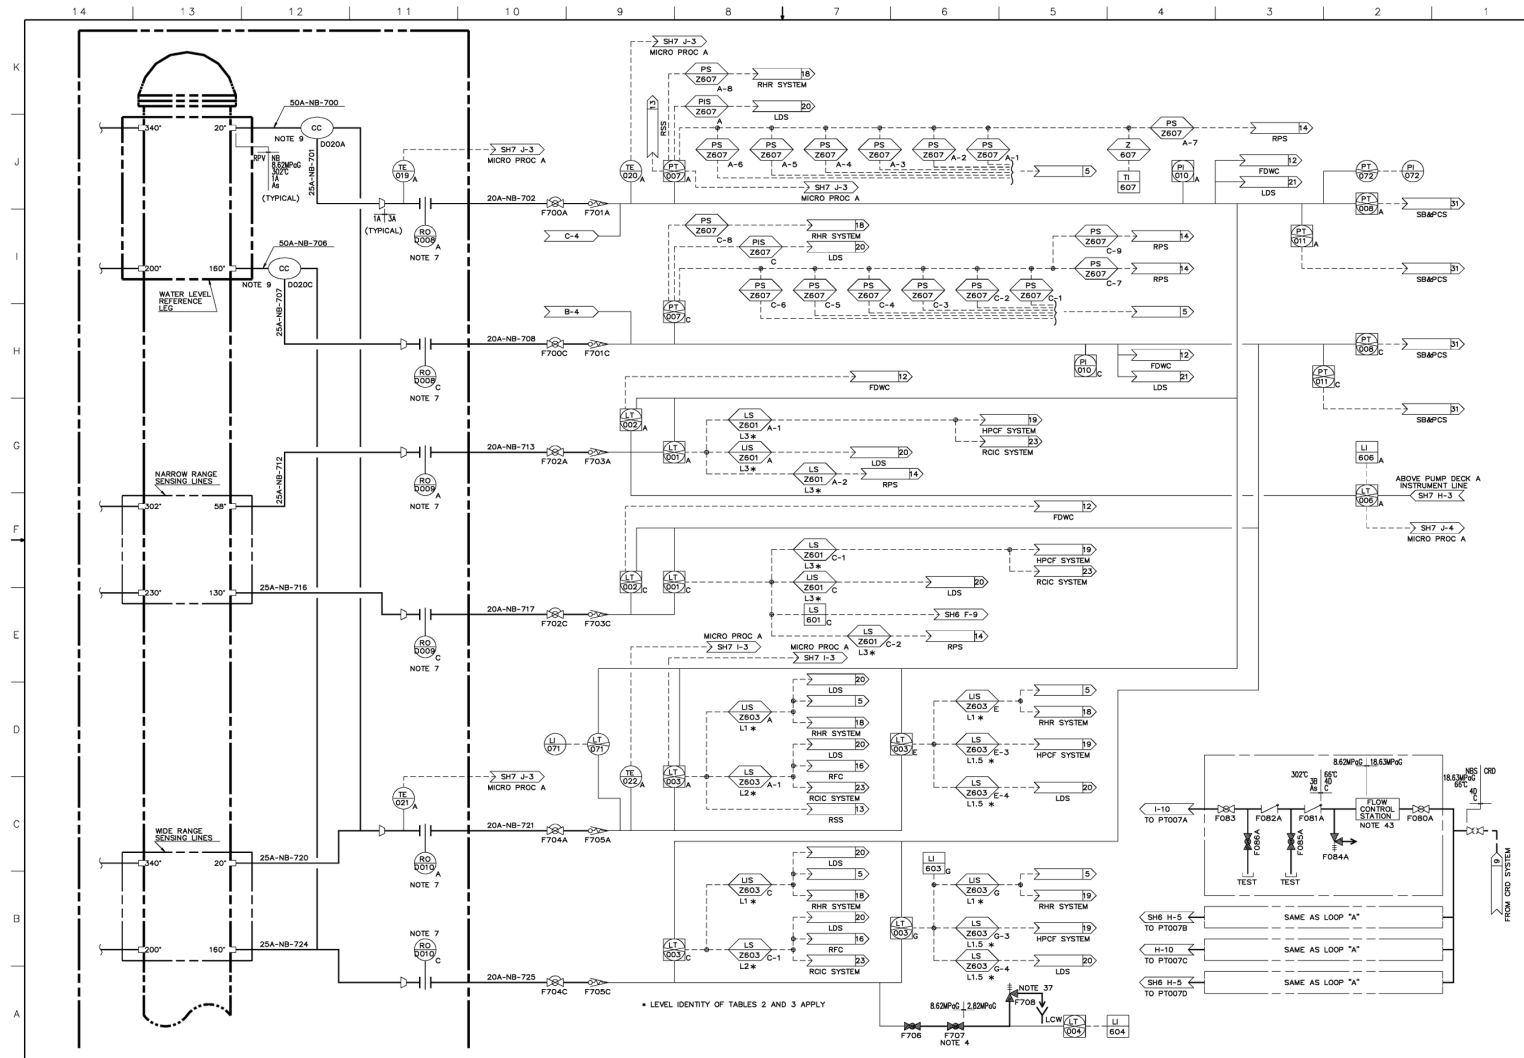


FIGURE 5.1-3 NUCLEAR BOILER SYSTEM P&ID (Sheet 5 of 11)

ABWR-STP AIA Amendment/Tier 2 Rev. 3

21-78

ABWR-STP AIA Amendment

Design Control Document/Tier 2

	14	13	12	11	10	9	8	7	6	5	4	3	2	1						
K	TABLE 5: PIPING SPECIFICATIONS				TABLE 5: PIPING SPECIFICATIONS (CONTD)				TABLE 5: PIPING SPECIFICATIONS (CONTD)				TABLE 5: PIPING SPECIFICATIONS (CONTD)				TABLE 5: PIPING SPECIFICATIONS (CONTD)			
	PIPE NO.	SCHEDULE	MATERIAL	FLUID	PIPE NO.	SCHEDULE	MATERIAL	FLUID	PIPE NO.	SCHEDULE	MATERIAL	FLUID	PIPE NO.	SCHEDULE	MATERIAL	FLUID	PIPE NO.	SCHEDULE	MATERIAL	FLUID
	001	**	CS	W	081	60	SS	S	161	80	CS	S	241	**	SS	N	760	**	SS	S
	002	**	CS	W	082	60	SS	S	162	80	CS	S	242	**	SS	N	761	**	SS	S
	003	100	CS	W	083	N/A	CS	S	163	80	CS	S	243	**	SS	N	762	**	SS	S
	004	100	CS	W	084	80	CS	S	164	80	CS	S	244	**	SS	N	763	**	SS	S
	005	100	CS	W	085	60	SS	S	165	80	CS	S	245	**	SS	N	764	**	SS	S
	006	100	CS	W	086	60	SS	S	166	80	CS	S	246	**	SS	N	765	**	SS	S
	007	**	CS	W	087	N/A	CS	S	167	80	CS	S	247	**	SS	N	766	80	SS	S
	008	**	CS	W	088	80	CS	S	168	80	CS	S	248	**	SS	N	767	**	SS	W
	009	100	CS	W	089	60	SS	S	169	**	SS	N	249	**	SS	N	768	**	SS	W
	010	100	CS	W	090	60	SS	S	170	**	SS	N	250	**	SS	N	769	80	SS	S
	011	100	CS	W	091	N/A	CS	S	171	**	SS	N	251	**	SS	N	710	**	SS	W
	012	100	CS	W	092	80	CS	S	172	**	SS	N	252	**	SS	N	711	**	SS	W
	013	**	CS	W	093	60	SS	S	173	**	SS	N	253	**	SS	N	712	80	SS	W
	014	**	CS	W	094	60	SS	S	174	**	SS	N	254	160	CS	W	713	**	SS	W
	015	**	CS	W	095	N/A	CS	S	175	**	SS	N	255	160	CS	W	714	80	SS	W
	016	**	CS	W	096	80	CS	S	176	**	SS	N	256	160	CS	W	715	**	SS	W
	017	**	CS	W	097	60	SS	S	177	**	SS	N	257	160	CS	W	716	80	SS	W
	018	**	CS	W	098	60	SS	S	178	**	SS	N	258	160	CS	S	717	**	SS	W
	019	**	CS	W	099	N/A	CS	S	179	**	SS	N	259	160	CS	S	718	80	SS	W
	020	**	CS	W	100	80	CS	S	180	**	SS	N	260	160	CS	S	719	**	SS	W
	021	**	CS	W	101	60	SS	S	181	**	SS	N	261	160	CS	S	720	80	SS	W
	022	**	CS	W	102	60	SS	S	182	**	SS	A	262	160	CS	S	721	**	SS	W
	023	80	CS	S	103	120	CS	S	183	**	SS	A	263	160	CS	S	722	80	SS	W
	024	**	CS	S	104	160	CS	S	184	**	SS	A	264	160	CS	S	723	**	SS	W
	025	80	CS	S	105	160	CS	S	185	**	SS	A	265	160	CS	S	724	80	SS	W
	026	**	CS	S	106	160	CS	S	186	**	SS	A	266	**	CS	S	725	**	SS	W
	027	80	CS	S	107	160	CS	S	187	**	SS	A	267	**	CS	W	726	80	SS	W
	028	**	CS	S	108	160	CS	S	188	**	SS	A	268	**	CS	W	727	**	SS	W
	029	80	CS	S	109	**	CS	S	189	**	SS	A	269	**	CS	S	728	**	CS	S
	030	**	CS	S	110	**	CS	S	190	**	SS	A	270	**	CS	S	729	**	SS	W
	031	N/A	CS	S	111	**	CS	S	191	**	SS	A	271	**	CS	S	730	**	SS	W
	032	80	CS	S	112	**	CS	S	192	**	SS	A	272	**	CS	S	731	**	SS	S
	033	60	SS	S	113	**	CS	S	193	**	SS	A	273	**	CS	W	732	80	SS	W
	034	60	SS	S	114	**	CS	S	194	**	SS	N					733	**	SS	W
	035	N/A	CS	S	115	**	CS	S	195	**	SS	N					734	80	SS	W
	036	80	CS	S	116	**	CS	S	196	**	SS	N					735	**	SS	W
	037	60	SS	S	117	**	CS	S	197	**	SS	N					736	80	SS	W
	038	60	SS	S	118	**	CS	S	198	**	SS	N					737	**	SS	W
	039	N/A	CS	S	119	**	CS	S	199	**	SS	N					738	80	SS	W
	040	80	CS	S	120	**	CS	S	200	**	SS	N					739	**	SS	W
	041	60	SS	S	121	**	CS	S	201	**	SS	N					740	80	SS	W
	042	60	SS	S	122	**	CS	S	202	**	SS	N					741	**	SS	W
	043	N/A	CS	S	123	**	CS	S	203	**	SS	N					742	80	SS	W
	044	80	CS	S	124	**	CS	S	204	**	SS	N					743	**	SS	W
	045	60	SS	S	125	**	CS	S	205	**	SS	N					744	80	SS	W
	046	60	SS	S	126	**	CS	S	206	**	SS	N					745	**	SS	W
	047	N/A	CS	S	127	**	CS	S	207	**	SS	N					746	80	SS	W
	048	80	CS	S	128	**	CS	S	208	**	SS	N					747	**	SS	W
	049	60	SS	S	129	80	CS	S	209	**	SS	N					748	80	SS	W
	050	60	SS	S	130	80	CS	S	210	**	SS	N					749	**	SS	W
	051	N/A	CS	S	131	80	CS	S	211	**	SS	N					750	80	SS	W
	052	80	CS	S	132	**	CS	S	212	**	SS	N					751	**	SS	W
	053	60	SS	S	133	80	CS	S	213	**	SS	N					752	**	SS	W
	054	60	SS	S	134	80	CS	S	214	**	SS	N					753	**	SS	W
	055	N/A	CS	S	135	80	CS	S	215	**	SS	N					754	80	SS	W
	056	80	CS	S	136	80	CS	S	216	**	SS	N					755	**	SS	W
	057	80	CS	S	137	80	CS	S	217	**	SS	N					756	80	SS	W
	058	60	SS	S	138	80	CS	S	218	**	SS	N					757	**	SS	W
	059	N/A	CS	S	139	80	CS	S	219	**	SS	N					758	80	SS	W
	060	80	CS	S	140	80	CS	S	220	**	SS	N					759	**	SS	W
	061	60	SS	S	141	80	CS	S	221	**	SS	N					760	80	SS	W
	062	60	SS	S	142	80	CS	S	222	**	SS	N					761	**	SS	W
	063	N/A	CS	S	143	80	CS	S	223	**	SS	N					762	80	SS	W
	064	80	CS	S	144	80	CS	S	224	**	SS	N					763	**	SS	W
	065	60	SS	S	145	80	CS	S	225	**	SS	N					764	**	SS	S
	066	60	SS	S	146	80	CS	S	226	**	SS	N					765	**	SS	W
	067	N/A	CS	S	147	80	CS	S	227	**	SS	N					766	**	SS	N
	068	80	CS	S	148	80	CS	S	228	**	SS	N					767	**	SS	W
	069	60	SS	S	149	80	CS	S	229	**	SS	N					768	**	SS	S
	070	60	SS	S	150	80	CS	S	230	**	SS	N					769	**	SS	W
	071	N/A	CS	S	151	80	CS	S	231	**	SS	N					770	**	SS	S
	072	80	CS	S	152	80	CS	S	232	**	SS	N					771	**	SS	W
	073	60	SS	S	153	80	CS	S	233	**	SS	N					772	**	SS	S
	074	60	SS	S	154	80	CS	S	234	**	SS	N					773	**	SS	W
	075	N/A	CS	S	155	80	CS	S	235	**	SS	N					774	**	SS	N
	076	80	CS	S	156	80	CS	S	236	**	SS	N					775	**	SS	W
	077	60	SS	S	157	80	CS	S	237	**	SS	N					776	**	SS	S
	078	60	SS	S	158	80	CS	S	238	**	SS	N					777	**	SS	W
	079	N/A	CS	S	159	80	CS	S	239	**	SS	N					778	**	SS	S
	080	80	CS	S	160	80	CS	S	240	**	SS	N					779	**	SS	W