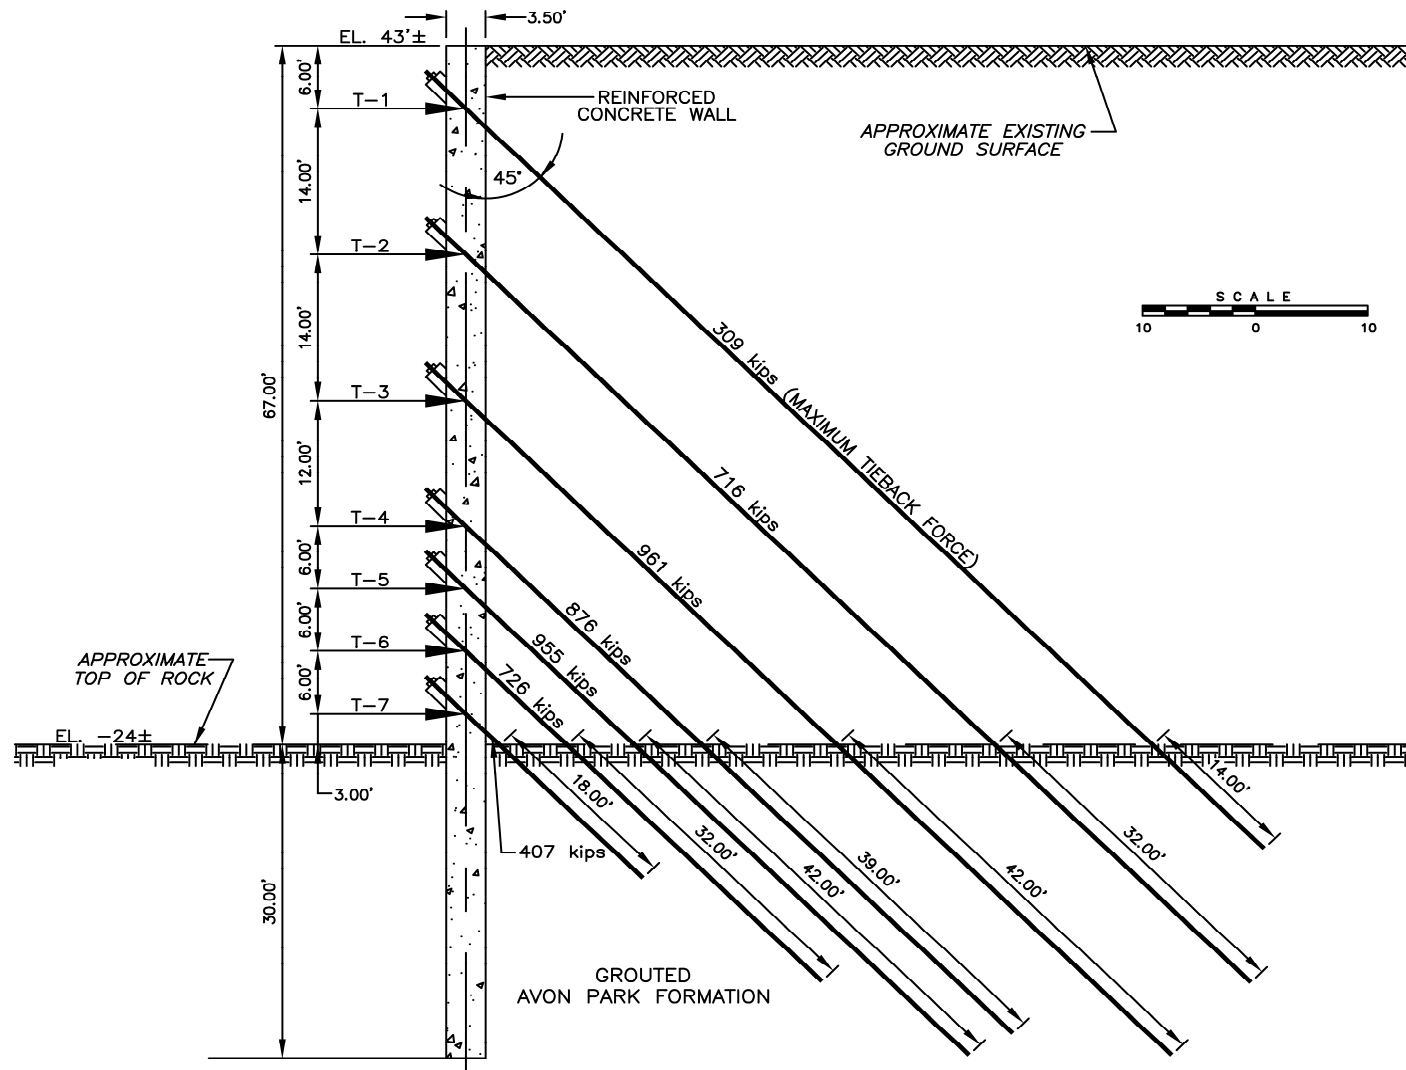


**Note:**

This Figure presents a conceptual design that was developed for COL Application. Detailed design will be completed prior to construction and the dimensions and quantities shown herein are subject to change at that time.

Progress Energy Florida

**Levy Nuclear Plant
Units 1 and 2
Part 2, Final Safety Analysis Report**

Diaphragm Wall with Prestressed Anchors
Required Tieback Forces and Bonding Lengths
FIGURE 2.5.4.5-203

Rev 0