


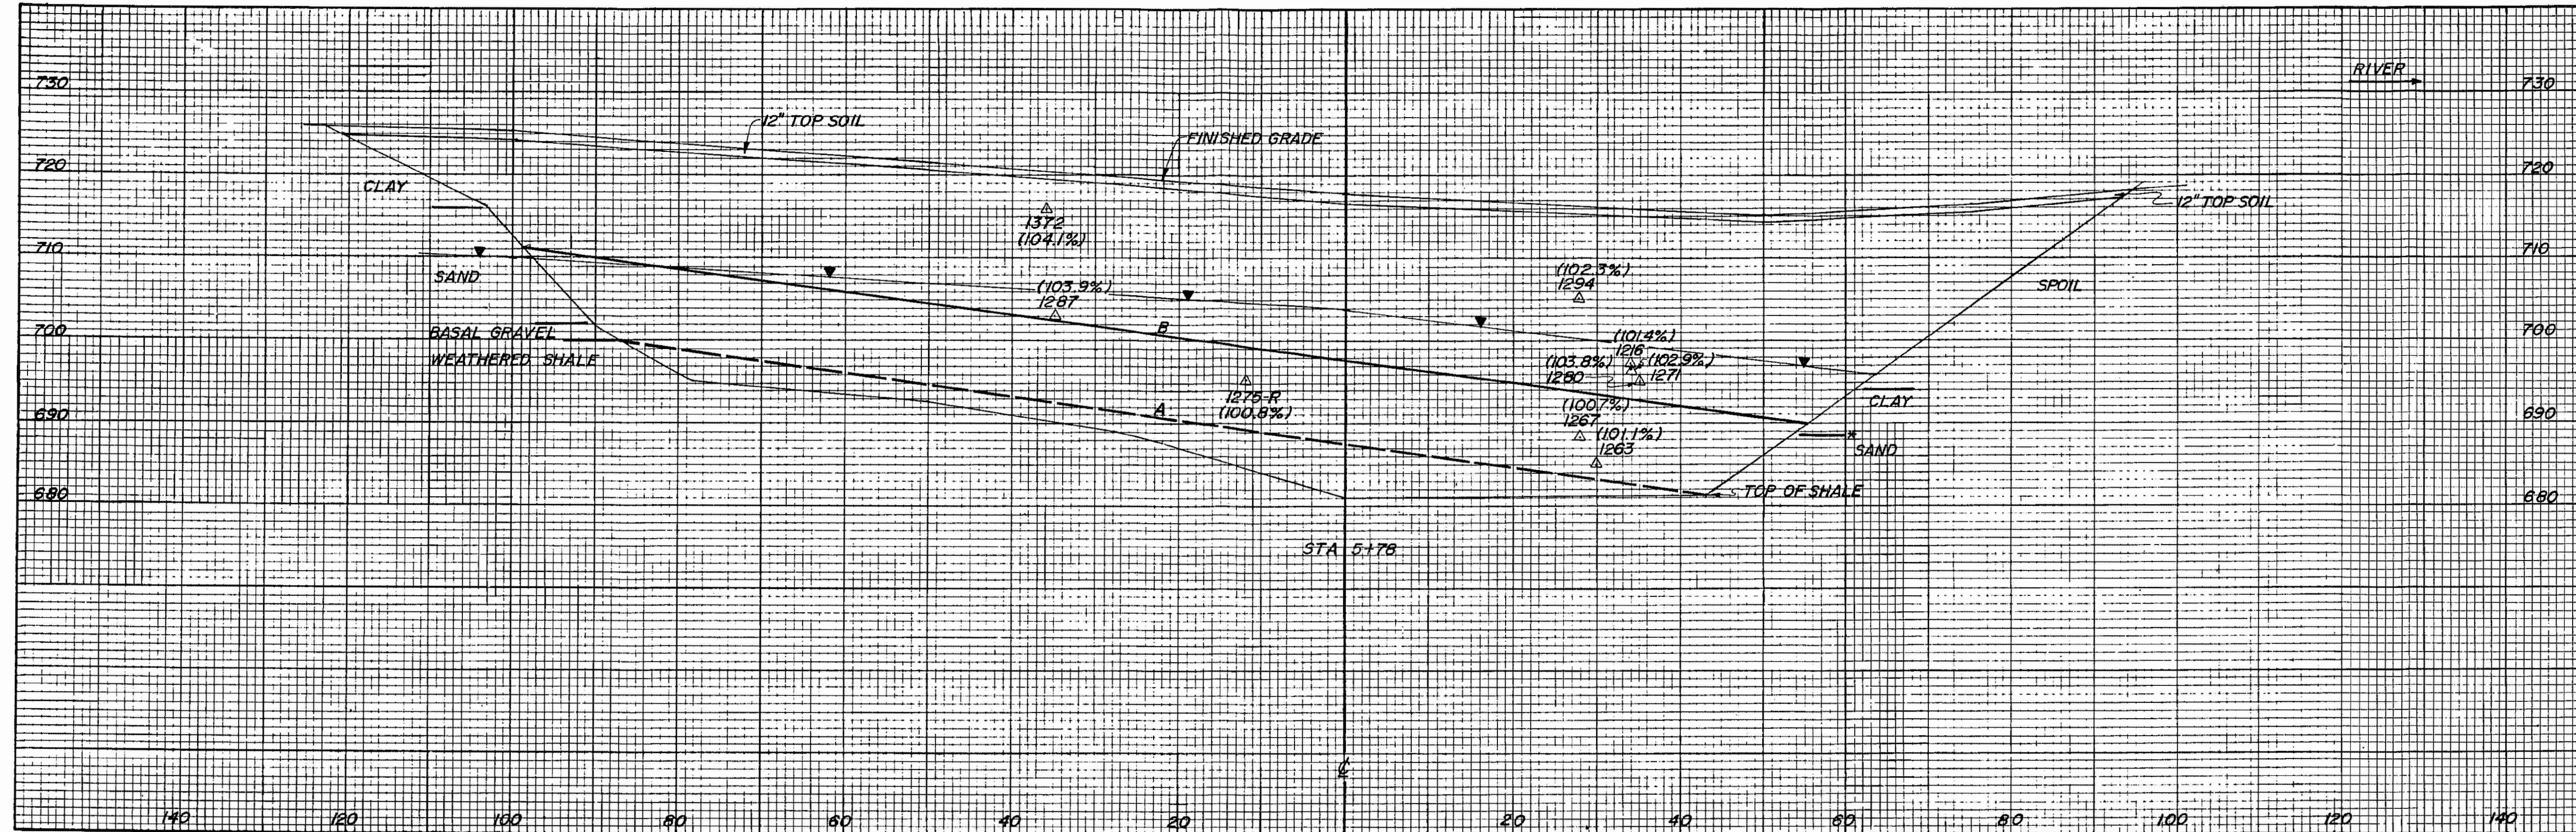

- LEGEND:
- △ DENSITY TEST
 - 1216 TEST NUMBER
 - (101.6%) % MAXIMUM DRY DENSITY ASTM D698
 - ▼ WATER TABLE
 - B POSTULATED FAILURE PLANE AT INTERFACE BETWEEN TYPE A EARTHFILL (95% MAXIMUM DRY DENSITY) AND TYPE A1 EARTHFILL (100% MAXIMUM DRY DENSITY)
 - A POSTULATED FAILURE PLANE
 - * ASSUMED INTERFACE

ADDED BY AMENDMENT 59

YARD			
UNDERGROUND BARRIER			
TRENCH A			
STA 5+78			
WATTS BAR NUCLEAR PLANT			
TENNESSEE VALLEY AUTHORITY			
DIVISION OF ENGINEERING DESIGN			
SUBMITTED	RECOMMENDED	APPROVED	
KNOXVILLE		FSAR 2.5-596	