


57

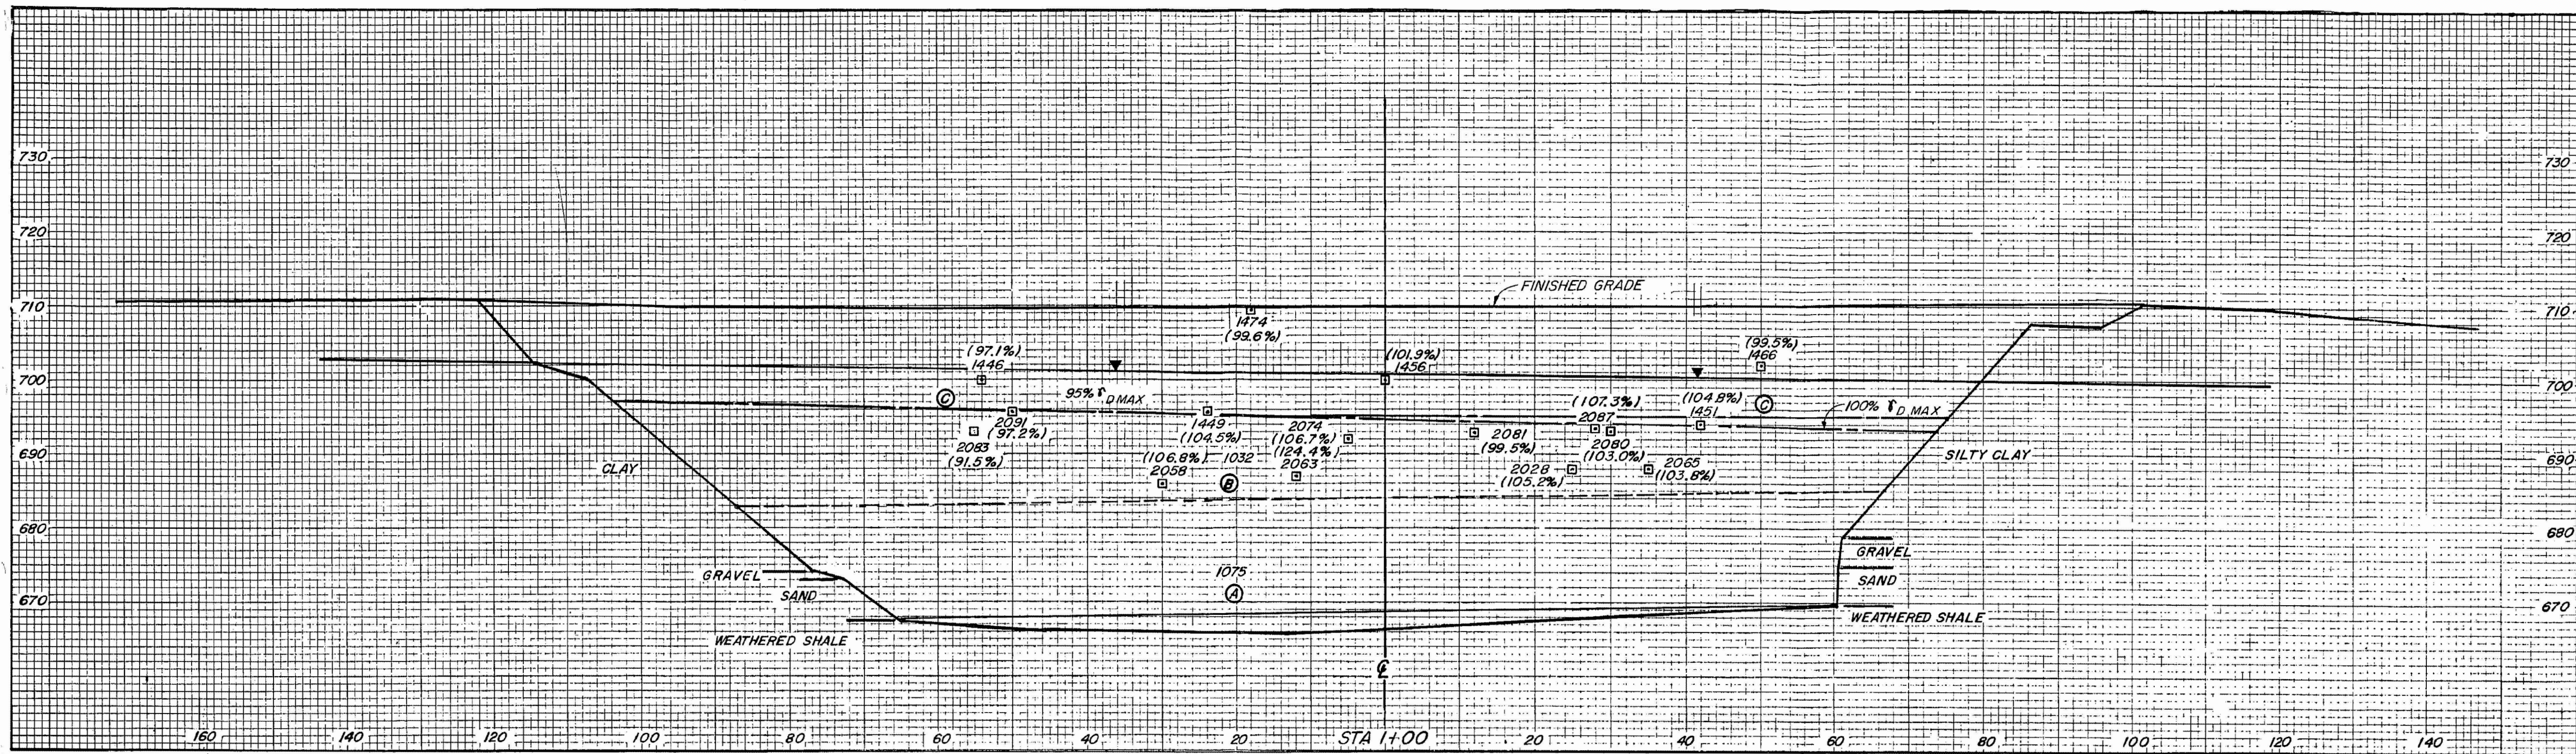

- LEGEND
- DENSITY TEST
 - 2065 TEST NUMBER
 - (103.0%) % MAXIMUM DRY DENSITY ASTM D698 OR % RELATIVE DENSITY ASTM D2049
 - ▼ WATER TABLE
 - Ⓐ POTENTIAL FAILURE PLANE
 - MATERIAL INTERFACES —
 - 1075 AND 1032 CRUSHED STONE
 - 1032 CRUSHED STONE AND 95% δ D MAX FILL
 - 100% AND 95% δ D MAX FILL

ADDED BY AMENDMENT 59

DATE	BY	CHKD	APP'D	REVISION
05-11-83	W. J. B.			
YARD				
UNDERGROUND BARRIER				
TRENCH B				
STA 1+00				
WATTS BAR NUCLEAR PLANT				
TENNESSEE VALLEY AUTHORITY				
DESIGNED BY: C. L. B. E. S. J.				
SUBMITTED	RECOMMENDED	APPROVED		
KNOXVILLE			FSAR 2.5-602 RO	