


32

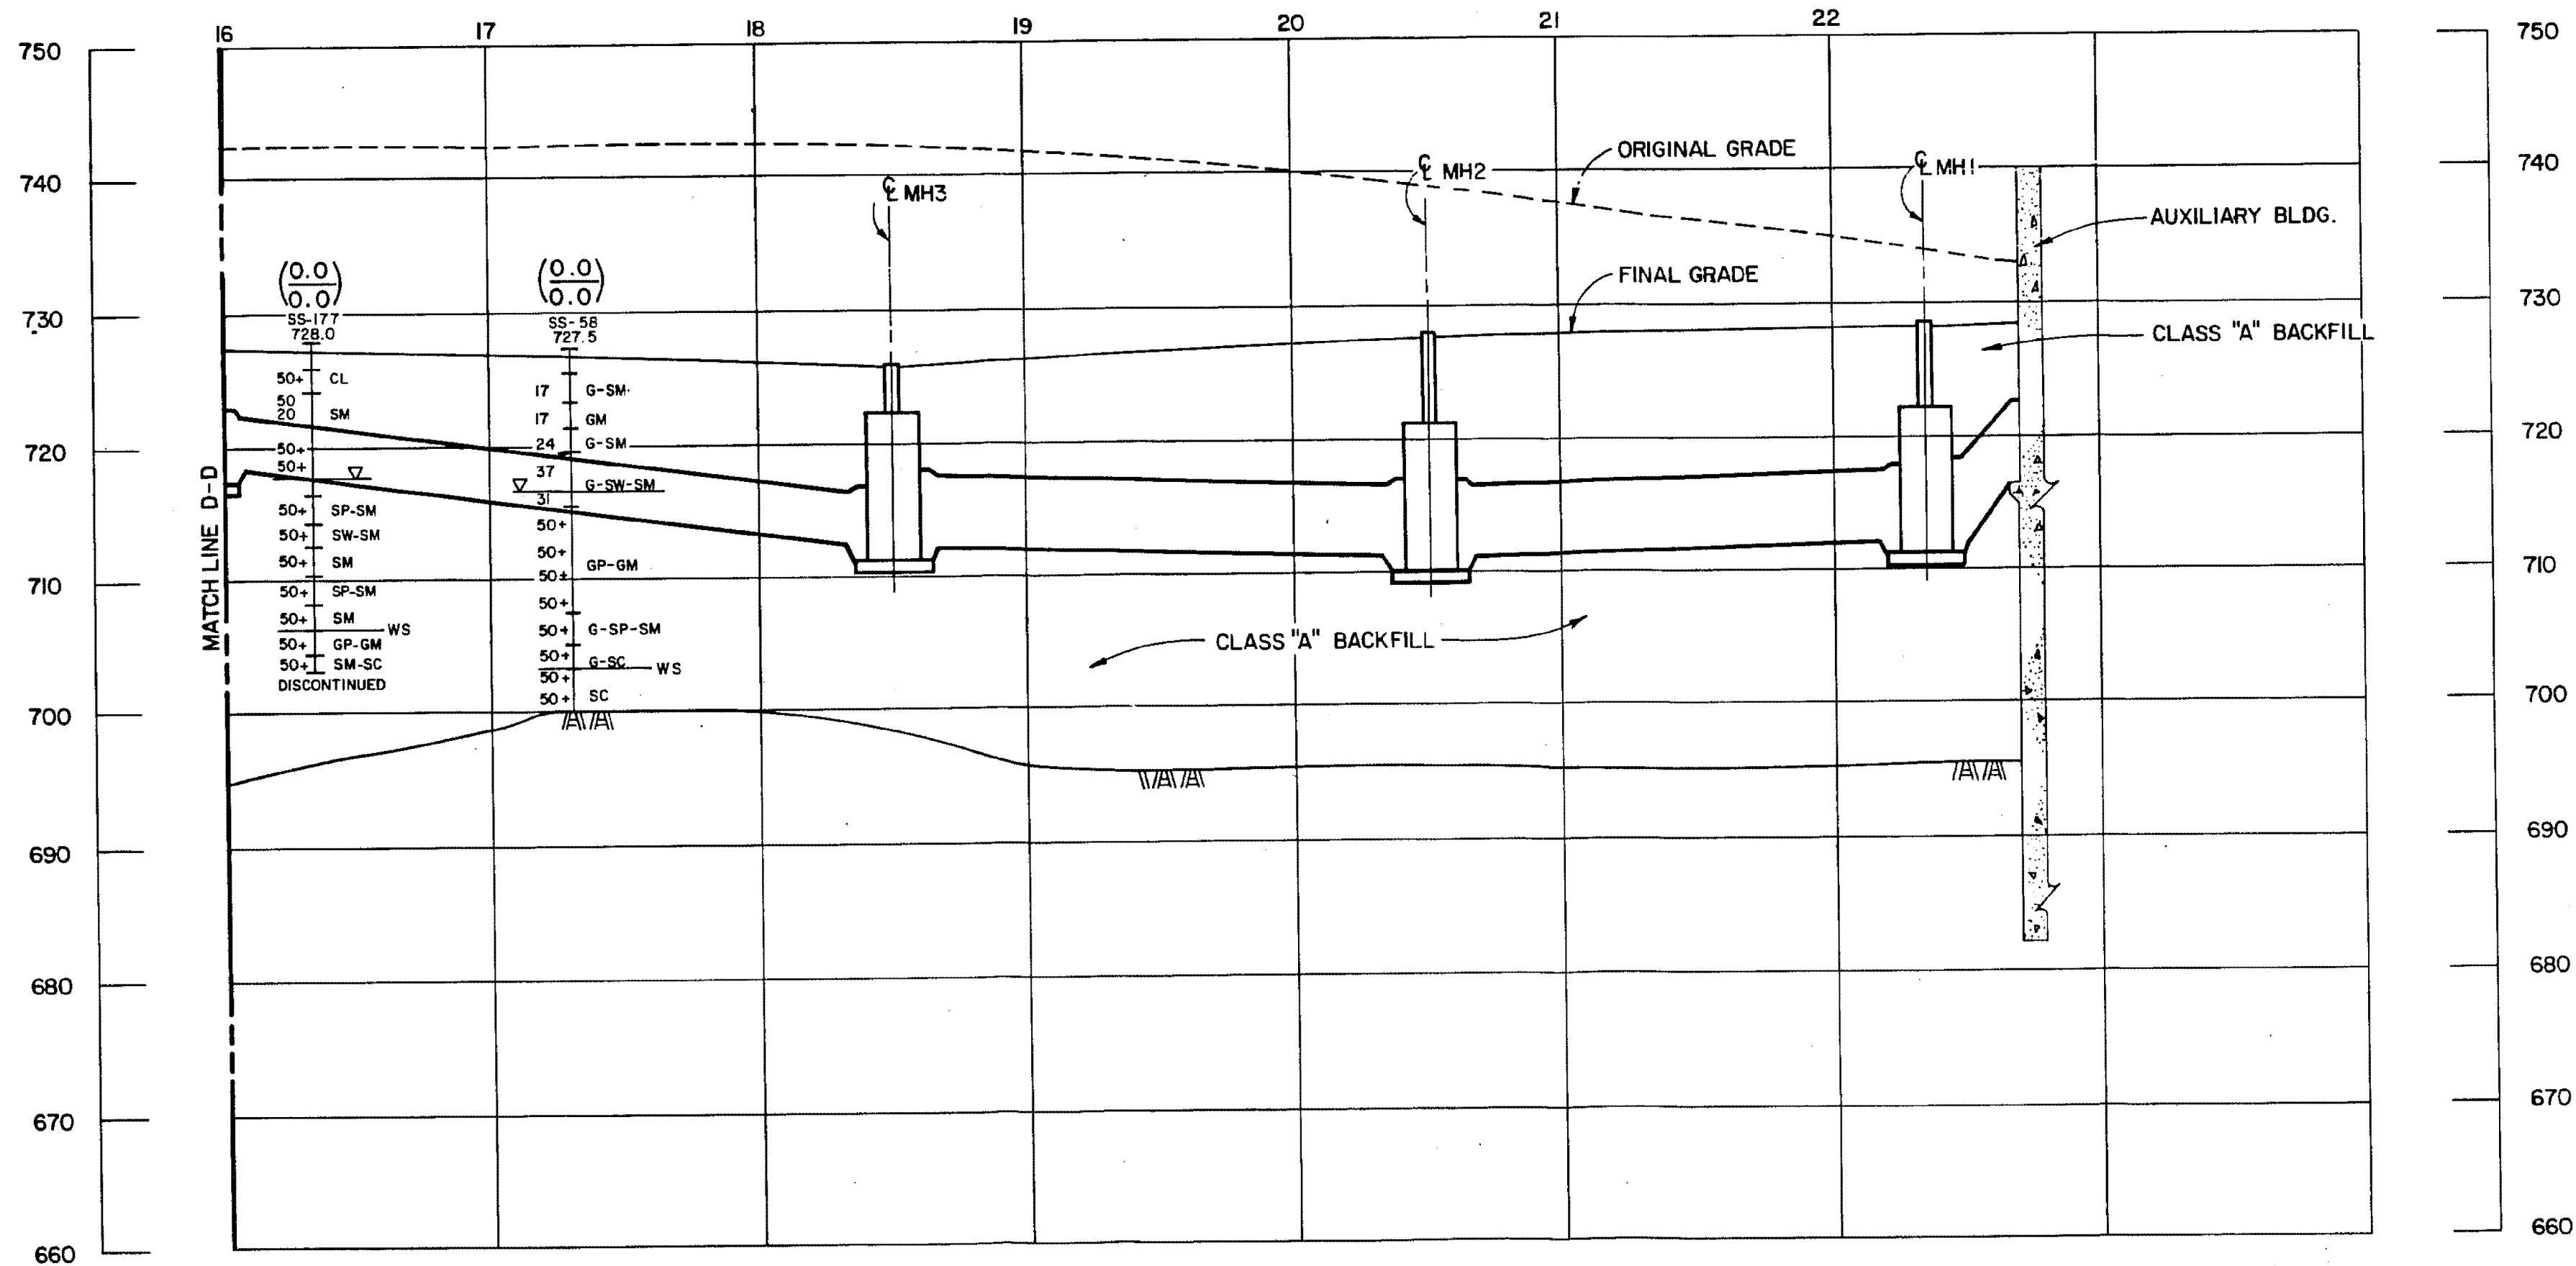

POTENTIAL SETTLEMENT BASED ON 1.5 % ϵ CRITERIA (INCHES)
(0.0)
(0.0)
POTENTIAL SETTLEMENT BASED ON 6 % ϵ CRITERIA (INCHES)

- ▽ DESIGN WATER TABLE
- ▼ WATER TABLE (24 HR)
- MH SOIL CLASSIFICATION
- 13 BLOW COUNT
- ▨ POTENTIALLY LIQUEFIABLE SOIL (SEE NOTE)
- WS WEATHERED SHALE

NOTE:
1. LIQUEFACTION BASED ON TOP OF GROUND ACCELERATION OF 0.4g AND SEED - IDRIS (1971) CORRELATION FOR SANDS.

Added by Amendment 50

WATTS BAR NUCLEAR PLANT
FINAL SAFETY
ANALYSIS REPORT

CATEGORY I ELECTRICAL CONDUITS
SECTION F-F SHEET 2 OF 2
FIGURE 2.5-576

F-F