


NOTES:
1. ALL MOTOR OPERATED VALVES SHALL HAVE
MANUAL OPERATION HANDWHEELS.

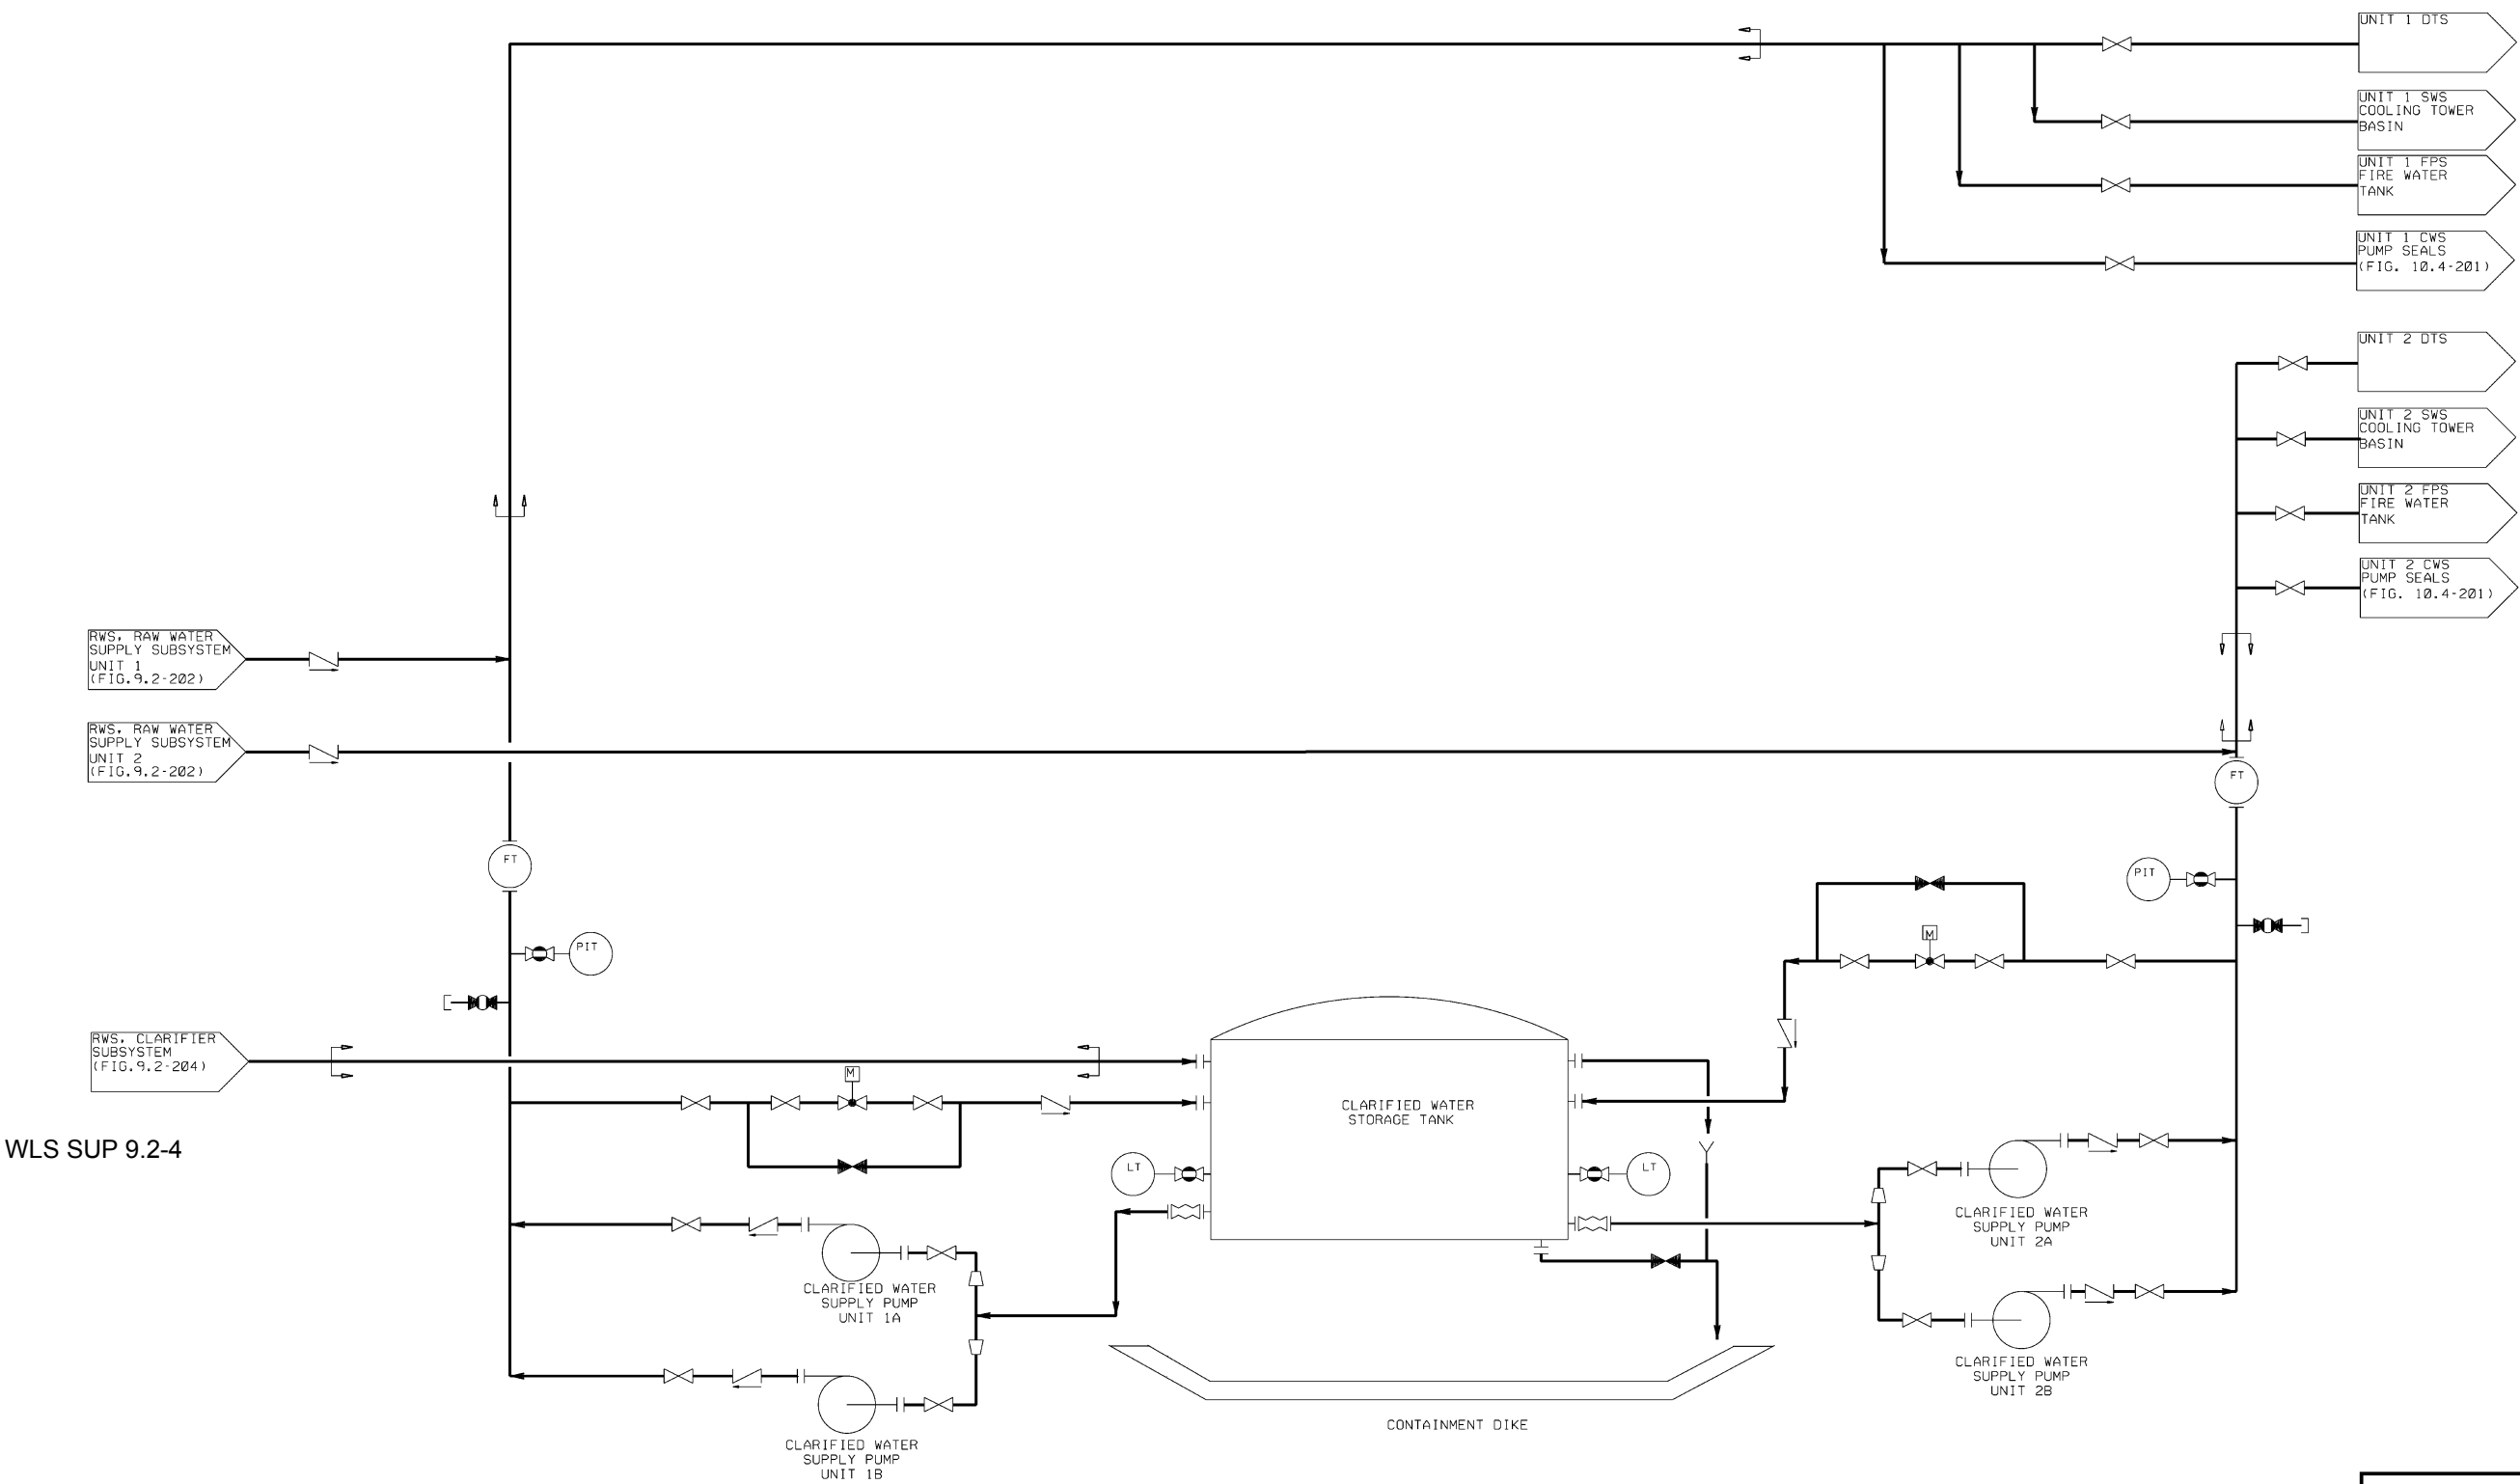

WILLIAM STATES LEE III
NUCLEAR STATION UNITS 1 & 2

Raw Water System,
Clarified Water Subsystem