


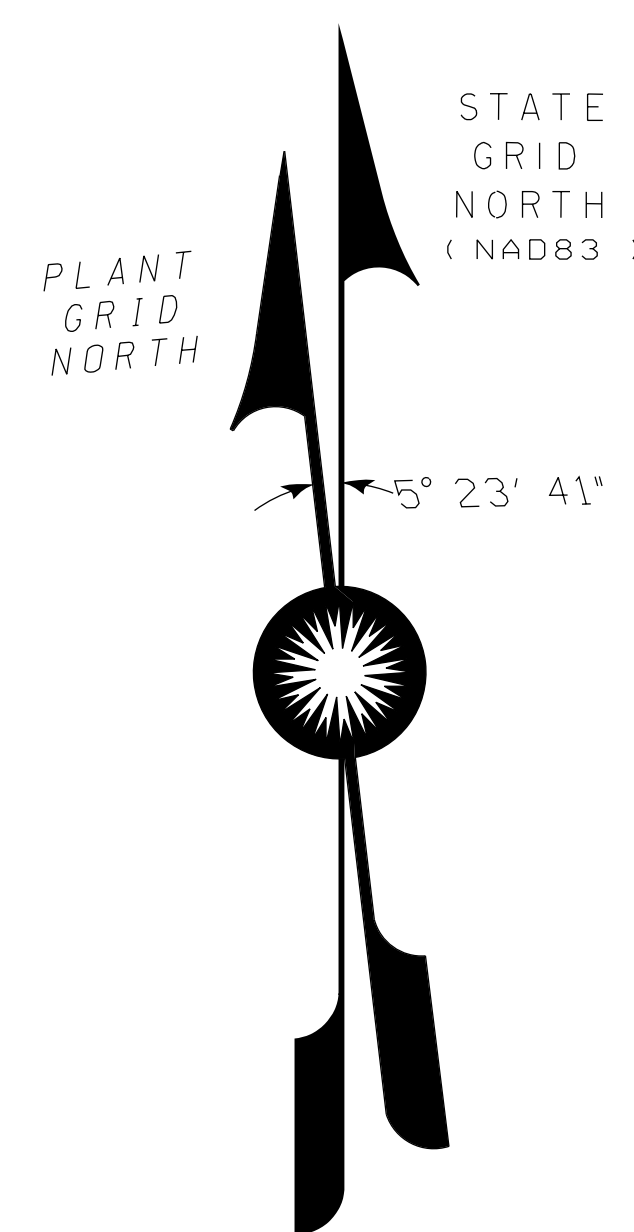


NOTES:

1. THE FOLLOWING ARE THE COORDINATES FOR NEW PLANT SITE CENTER:
NEW JERSEY STATE PLANE (NAD83)
NORTHING: 234,753,988.5 FT
EASTING: 198,529,293.8 FT
GEOGRAPHIC (NAD83)
LATITUDE: 39° 28' 23.7436"
LONGITUDE: 75° 32' 24.3316"
UNIVERSAL TRANSVERSE MERCATOR (NAD83 ZONE 18)
NORTHING: 14,335,392,324 FT
EASTING: 148,800,710 FT
U.S. NATIONAL GRID (NAD83)
USNG: 18SVJ5354569436
PLANT GRID COORDINATES
N3532.538 FT
W980.666 FT
UNIVERSAL TRANSVERSE MERCATOR AND U.S. NATIONAL GRID DERIVED UTILIZING USACE CORPSCON v6.0.1.

2. TEMPORARY CONSTRUCTION IMPACT DUE TO INSTALLATION OF TRANSMISSION TOWERS IN THIS AREA (APPROXIMATELY 5 ACRES).
3. AREAS DESIGNATED AS "TEMPORARY CONSTRUCTION AREA" WILL INCLUDE CONSTRUCTION SUPPORT FACILITIES INCLUDING PARKING, CONSTRUCTION OFFICES, CONSTRUCTION FABRICATION AND SERVICES FACILITIES, LAYDOWN, STORAGE, AND OTHER FACILITIES / FEATURES NECESSARY FOR CONSTRUCTION OF THE PROPOSED FACILITY.
4. PERMANENT IMPACT DUE TO INSTALLATION OF BARGE MOORING CAISSONS, LESS THAN 1 ACRE IMPACT.

LEGEND

- PERMANENT PLANT USE AREA
- TEMPORARY CONSTRUCTION USE AREA

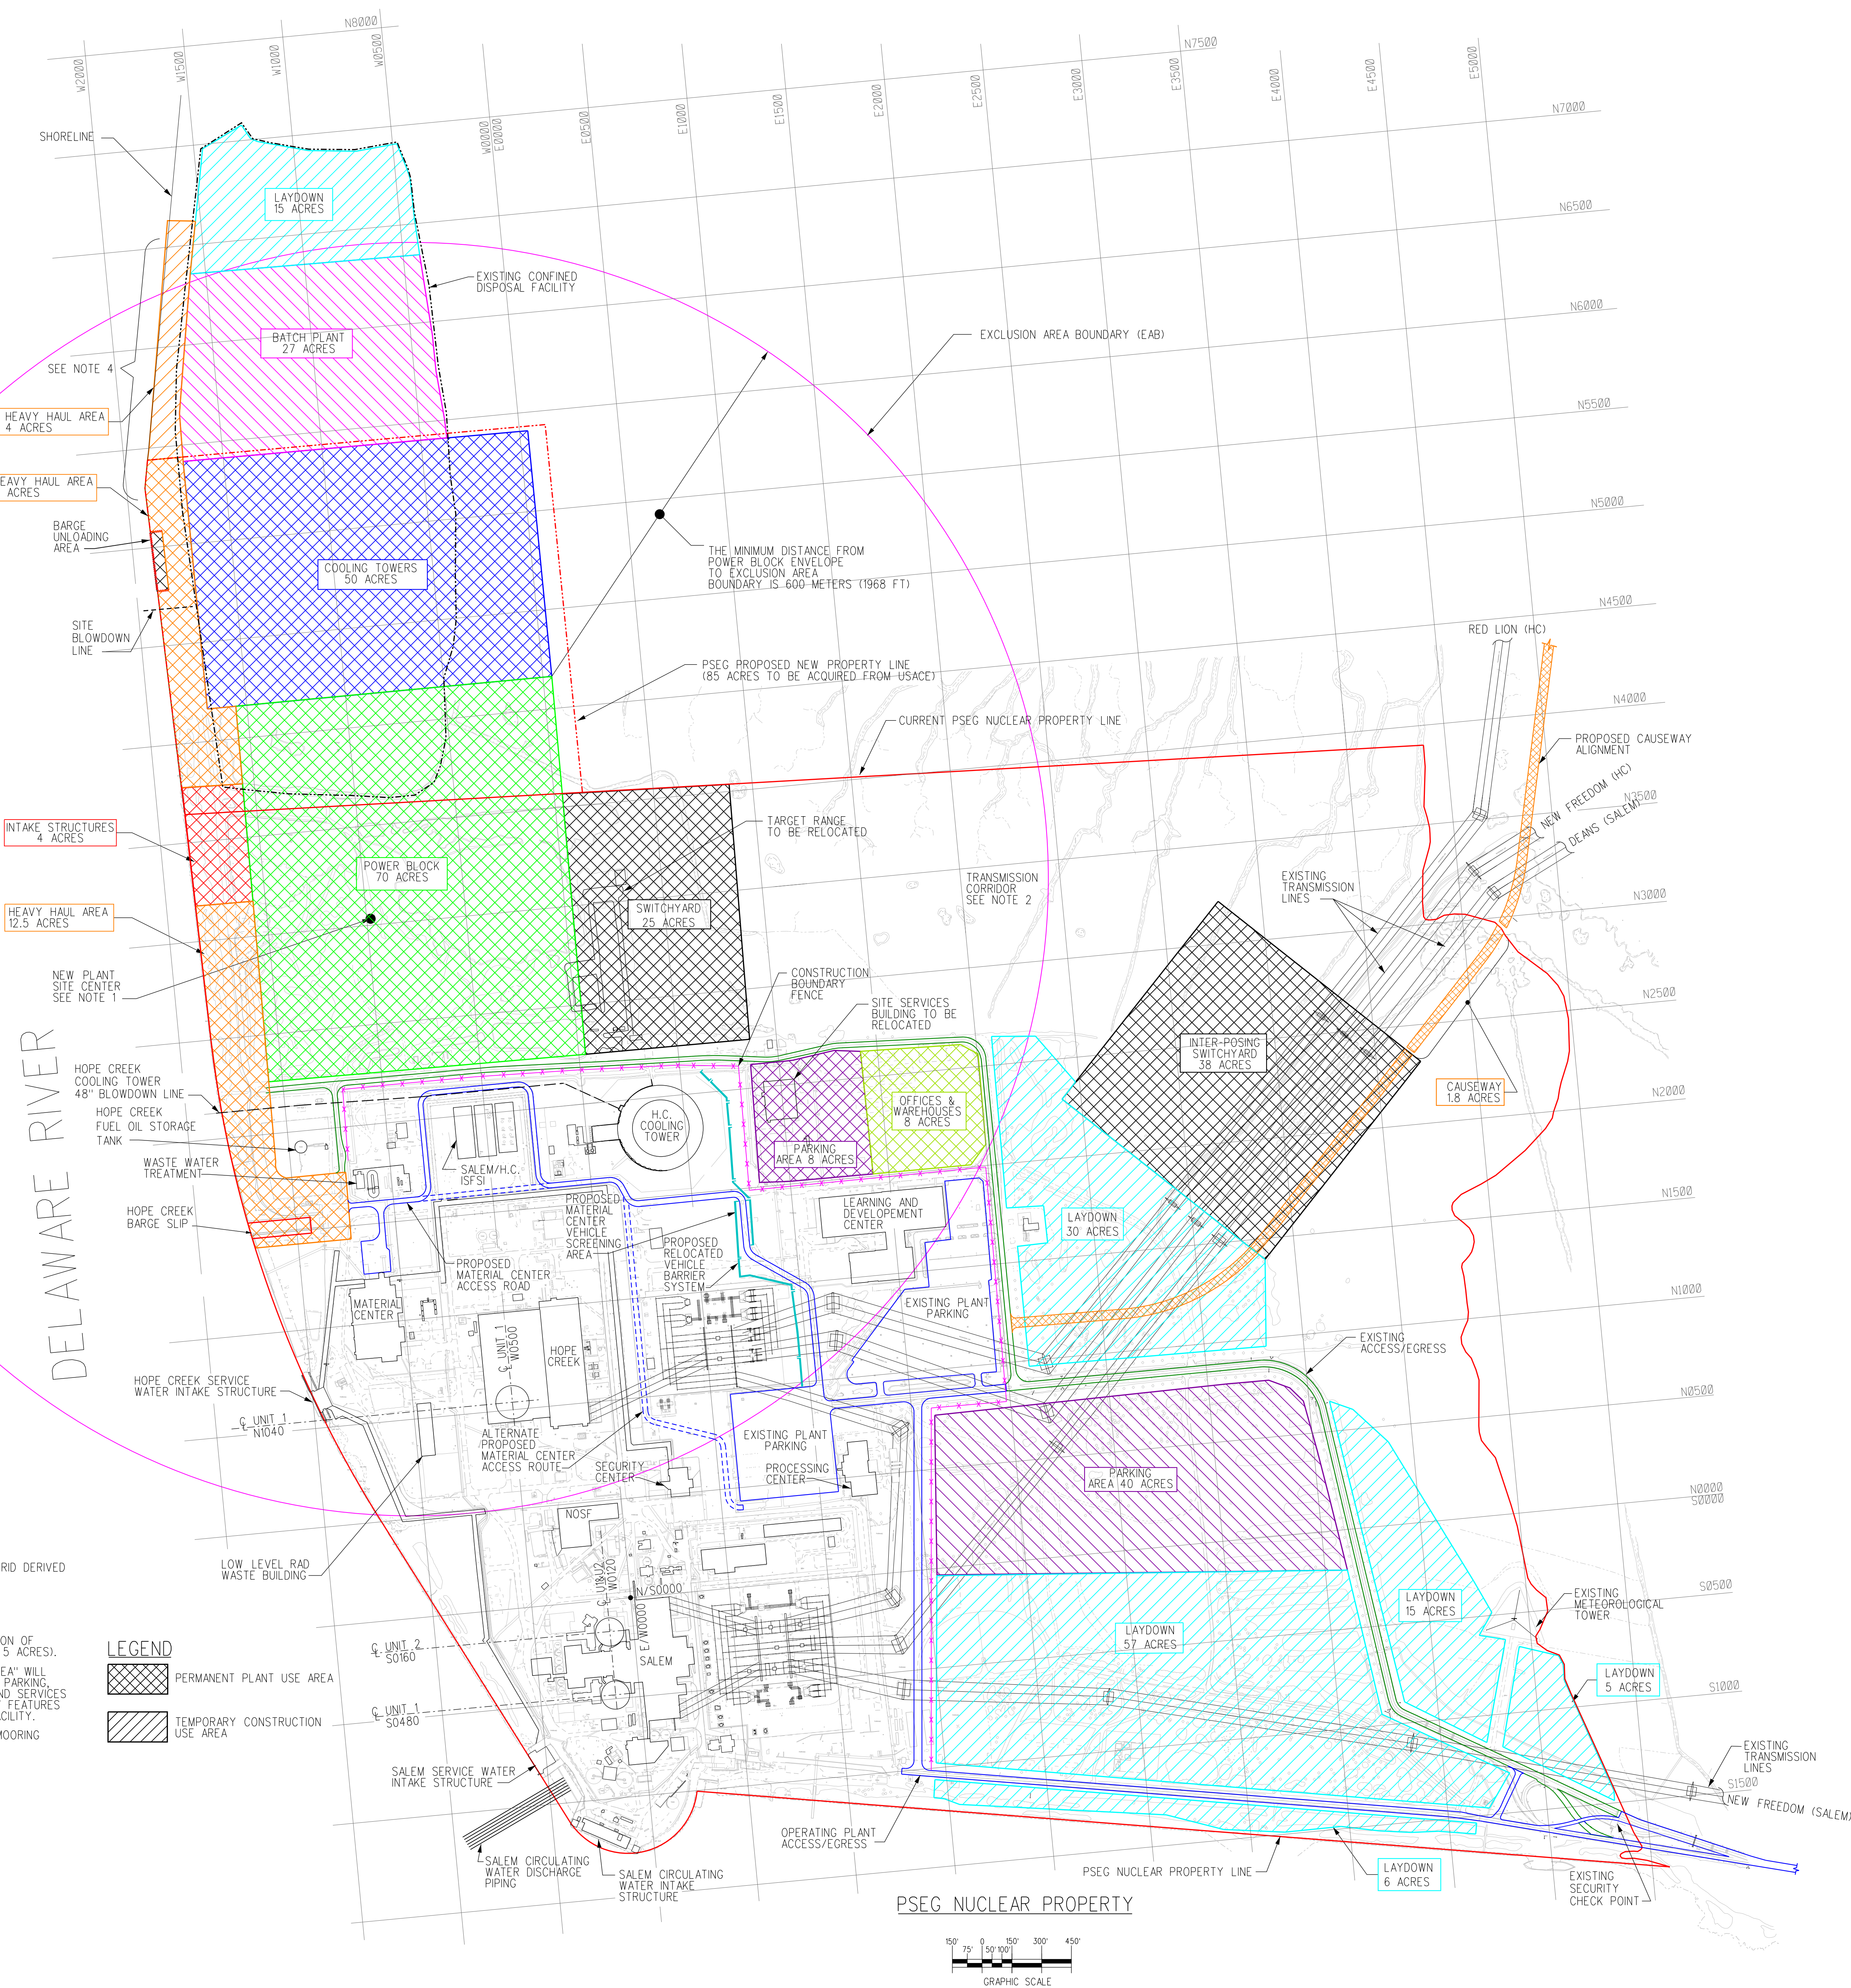

PSEG Power, LLC
PSEG Site ESPA
Part 3, Environmental Report

Site Utilization Plan

FIGURE 3.1-2

Rev.1