


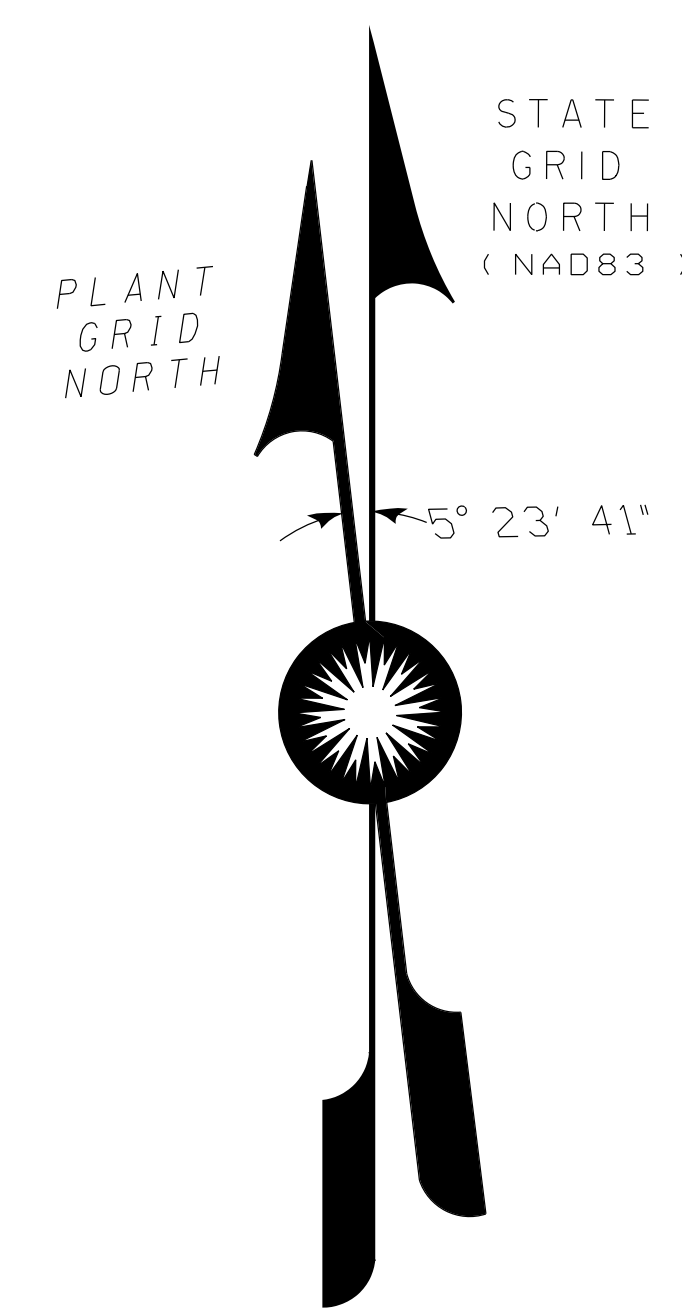


NOTES:

1. THE FOLLOWING ARE THE COORDINATES FOR NEW PLANT SITE CENTER:
NEW JERSEY STATE PLAN (NAD83)
NORTHING: 234,753.9885
EASTING: 198,529.2938
GEOGRAPHIC (NAD83)
LATITUDE: 39° 28' 23.7436"
LONGITUDE: 75° 32' 24.3316"
UNIVERSAL TRANSVERSE MERCATOR (NAD83 ZONE 18)
NORTHING: 14,335,392.324
EASTING: 1488007.170
U.S. NATIONAL GRID (NAD83)
USNG: 18SVJ534569436
PLANT GRID COORDINATES
N3532.538"
W080.666"
UNIVERSAL TRANSVERSE MERCATOR AND U.S. NATIONAL GRID DERIVED UTILIZING USACE CORPSCON v6.0.1.
2. TEMPORARY CONSTRUCTION IMPACT DUE TO INSTALLATION OF TRANSMISSION TOWERS IN THIS AREA (APPROXIMATELY 5 ACRES).
3. AREAS DESIGNATED AS "TEMPORARY CONSTRUCTION AREA" WILL INCLUDE CONSTRUCTION SUPPORT FACILITIES INCLUDING PARKING, CONSTRUCTION OFFICES, CONSTRUCTION FABRICATION AND SERVICES FACILITIES, LAYDOWN, STORAGE AND OTHER FACILITIES / FEATURES NECESSARY FOR CONSTRUCTION OF THE PROPOSED FACILITY.
4. PERMANENT IMPACT DUE TO INSTALLATION OF BARGE MOORING CAISSONS, LESS THAN 1 ACRE IMPACT.

LEGEND

- PERMANENT PLANT USE AREA
- TEMPORARY CONSTRUCTION USE AREA
- New TLD
- Existing TLD

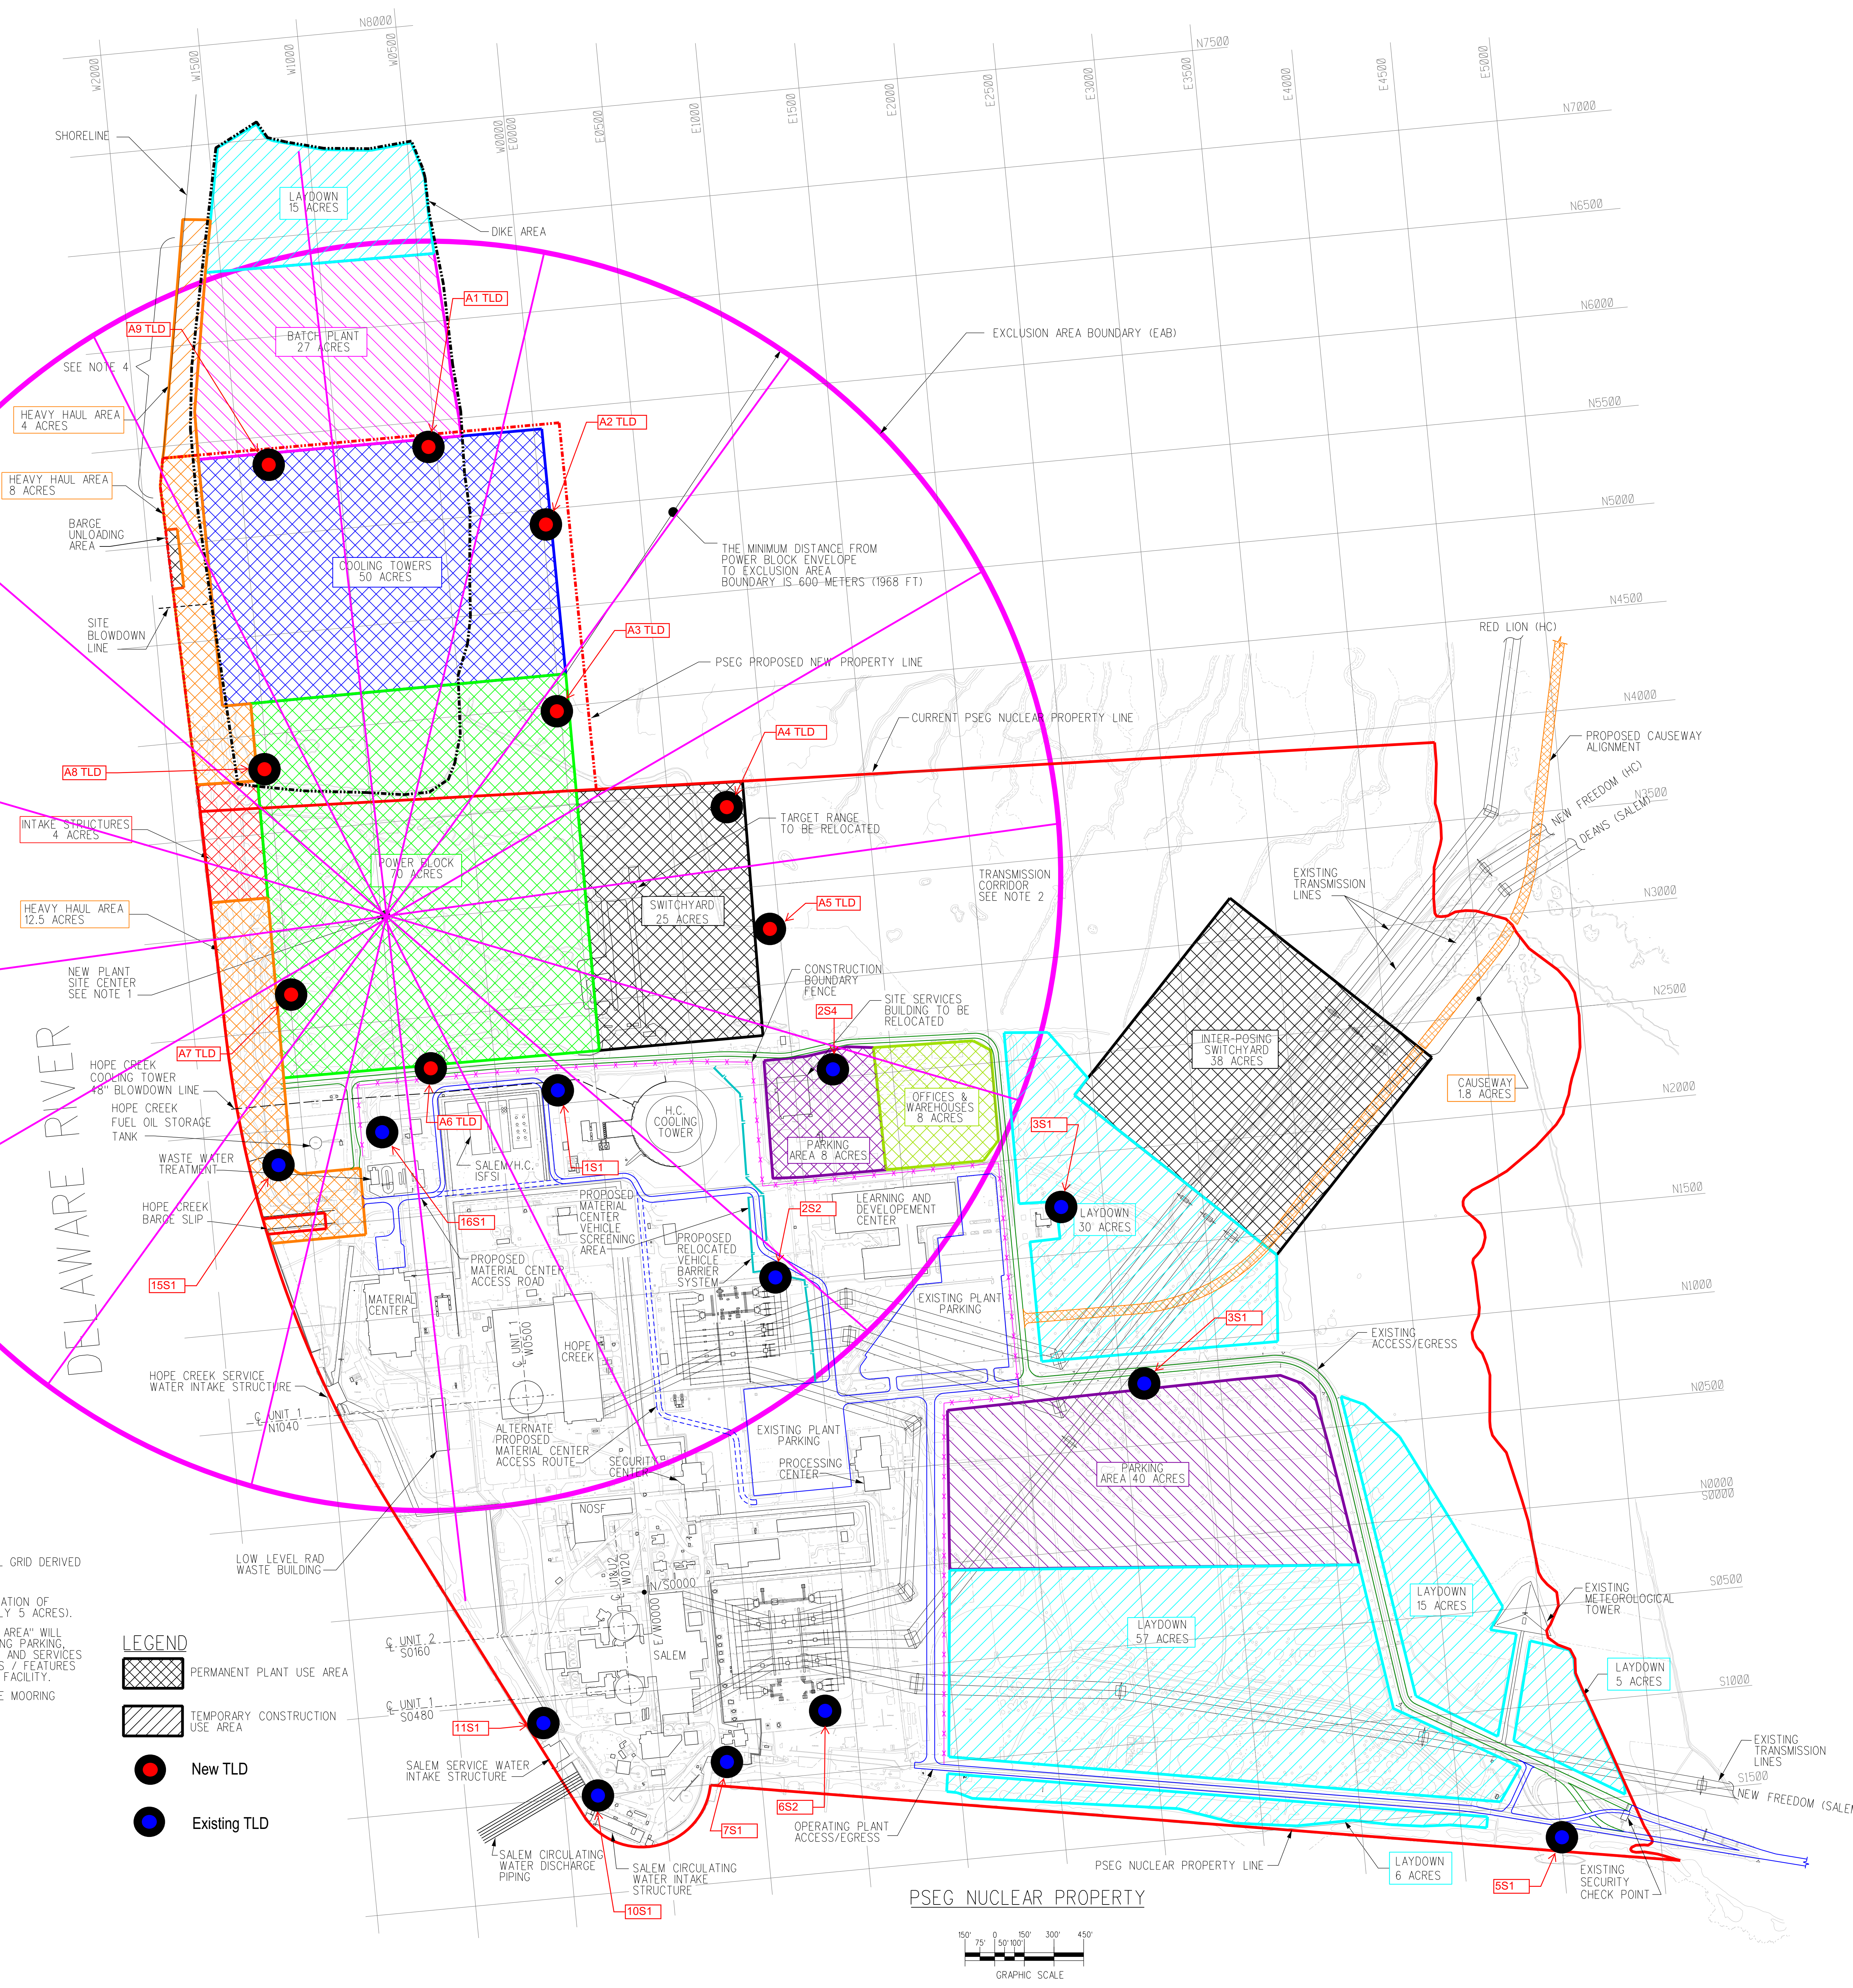

PSEG Power, LLC
PSEG Site ESPA
Part 3, Environmental Report

New Sample Locations

FIGURE 6.2-3

Rev. 0