
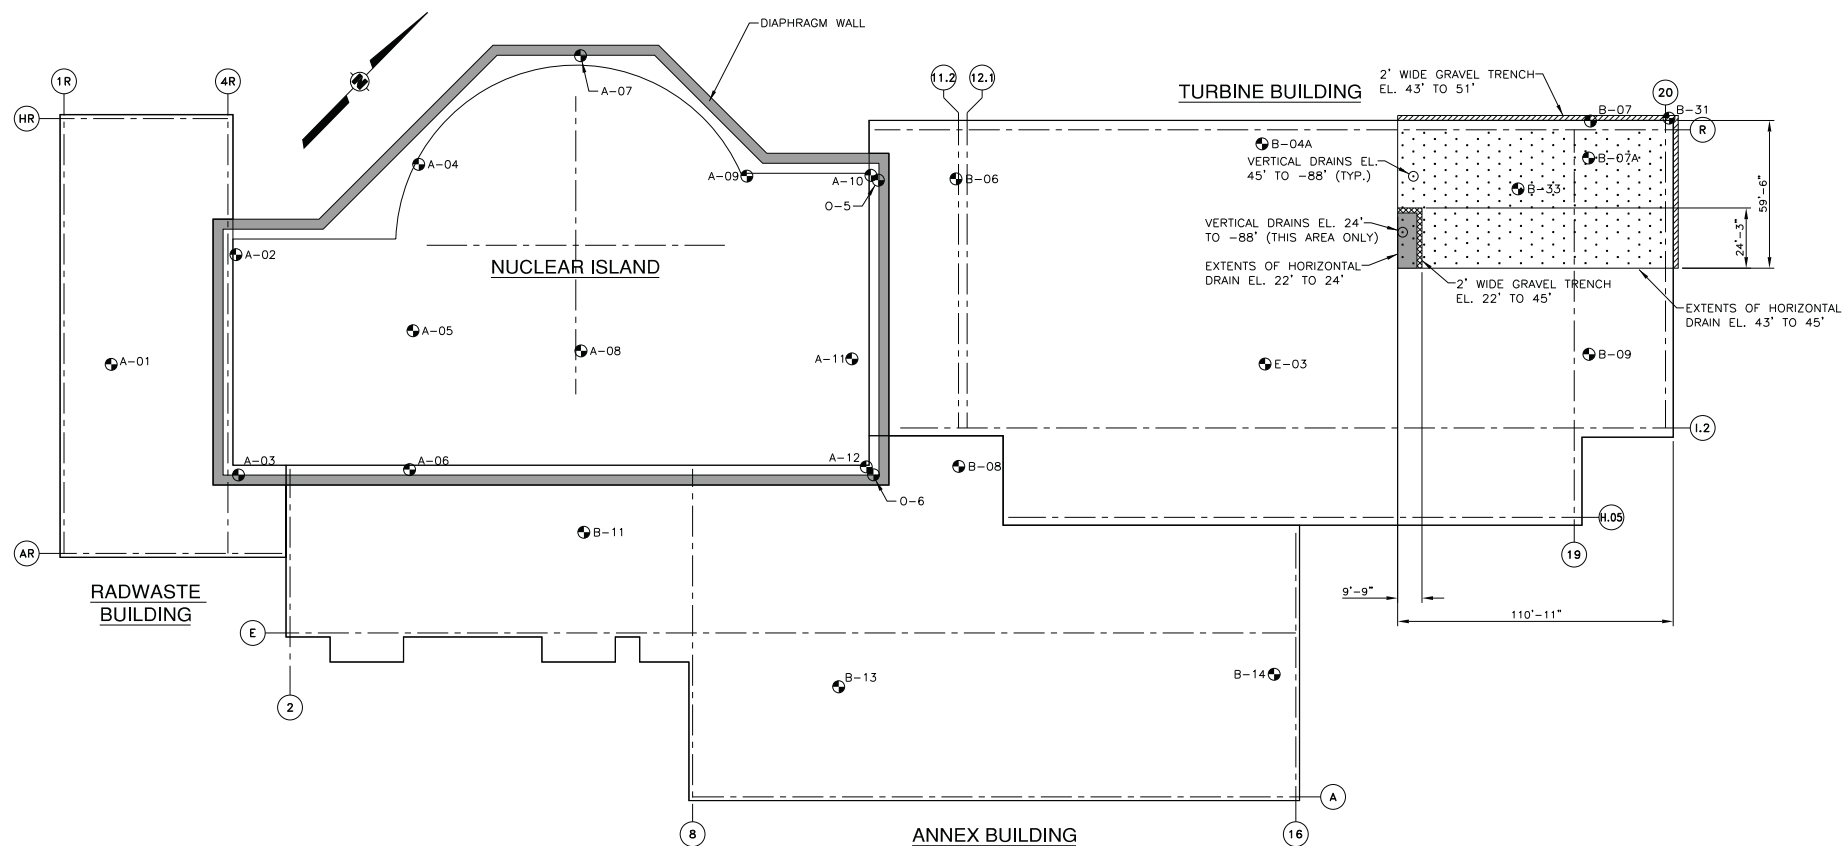


TYPICAL SPACING OF  
VERTICAL DRAINS

SCALE  
3 0 3 FEET

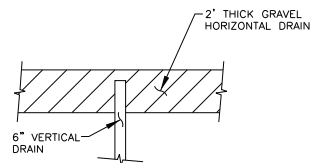

HORIZONTAL & VERTICAL DRAINS  
TYPICAL SECTION

SCALE  
3 0 3 FEET

SCALE  
25 0 25 FEET

**NOTE:**

VERTICAL DRAINS WILL BE COMPOSED OF A POLYPROPYLENE CORE WRAPPED WITH A GEOTEXTILE FILTER FABRIC.

**LEGEND:**

- VERTICAL DRAIN - SEE TYP SPACING
- ⊙ BORE HOLE

Duke Energy Florida  
Levy Nuclear Plant  
Units 1 and 2  
Part 2, Final Safety Analysis Report

Conceptual Liquefaction Mitigation Drainage  
System: LNP-2 Based on PBSRS with FS≤1.1