


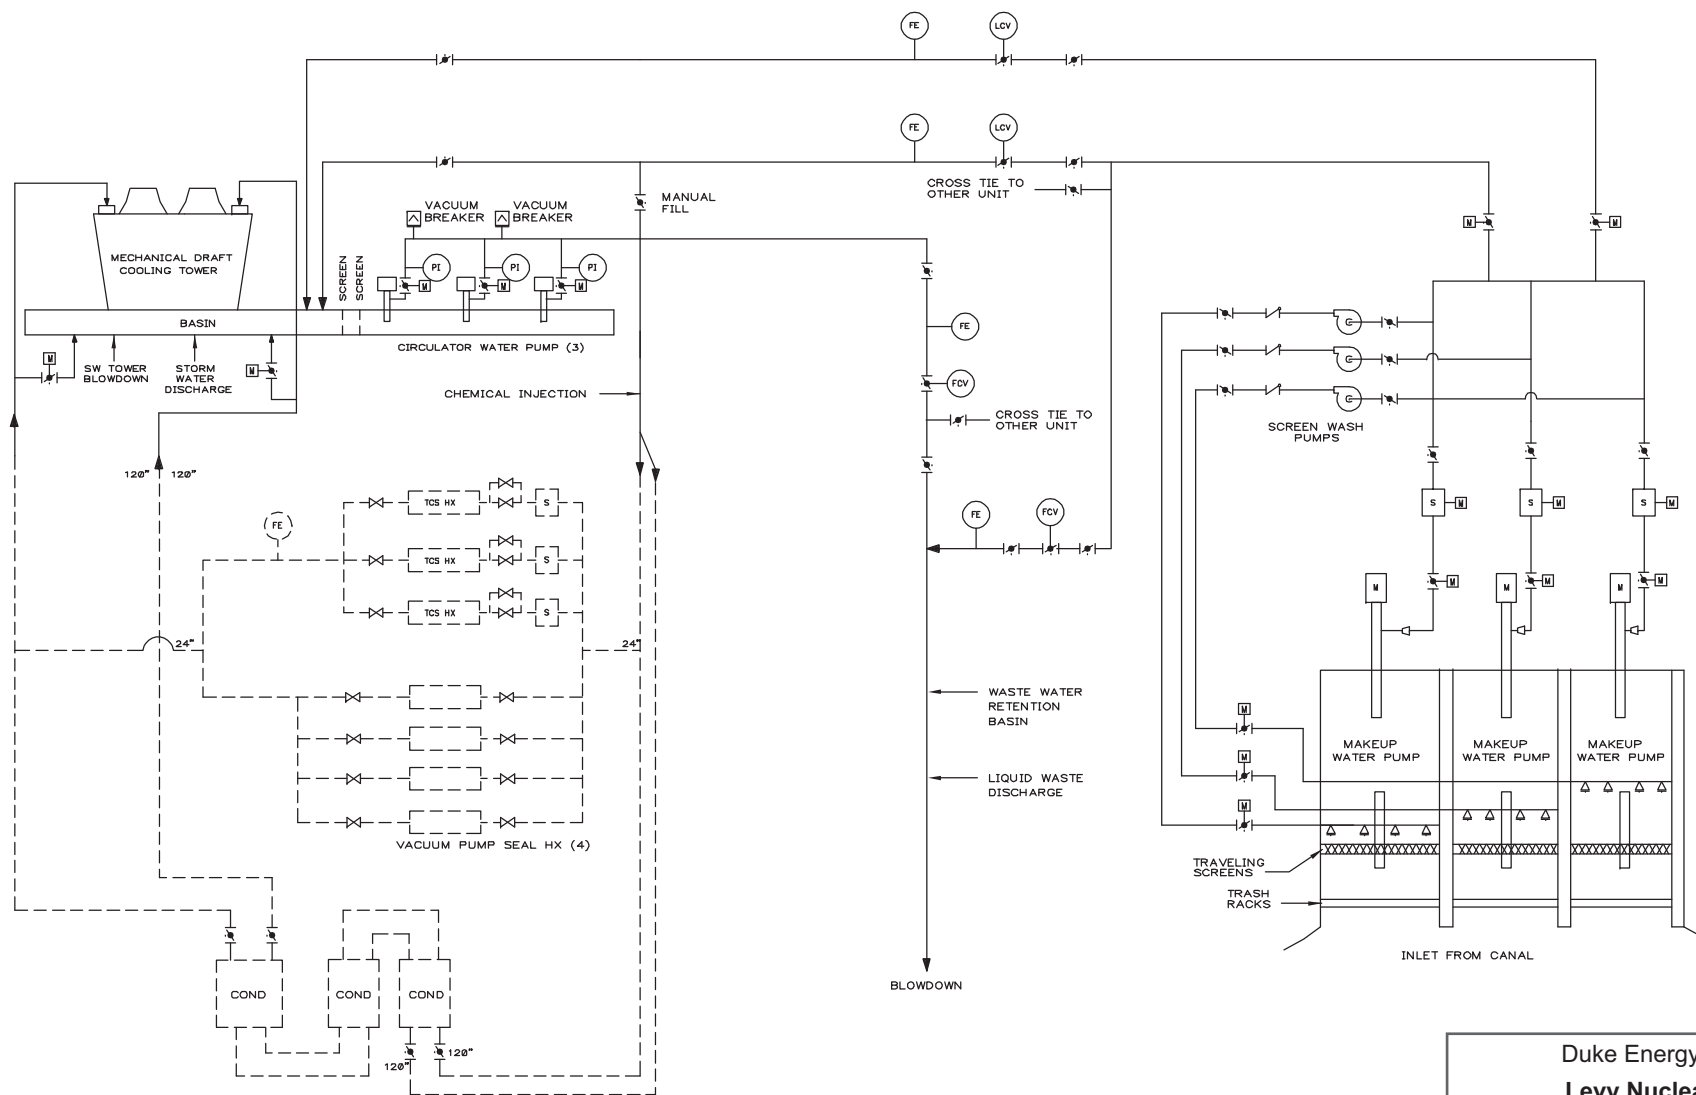

LEGEND:
 --- BY WESTINGHOUSE

Duke Energy Florida
Levy Nuclear Plant
Units 1 and 2
Part 2, Final Safety Analysis Report

Circulating Water System and Raw
 Water System (Saltwater Subsystem)

FIGURE 10.4-201

Rev 6